




GUEST ZONE

The ground floor of the guest area is largely hidden in a hill. The roof over the terrace and the green stairs create a smooth transition between the greenery and the architecture.

Guests can use the sauna after which relax in the relaxation area under the skylight or refresh on the terrace under the open sky or use hot water tubes. When conditions are not enough to observe the stars, guests can use the telescope at the observatory at the top.




SECTION A-A
SCALE 1:100

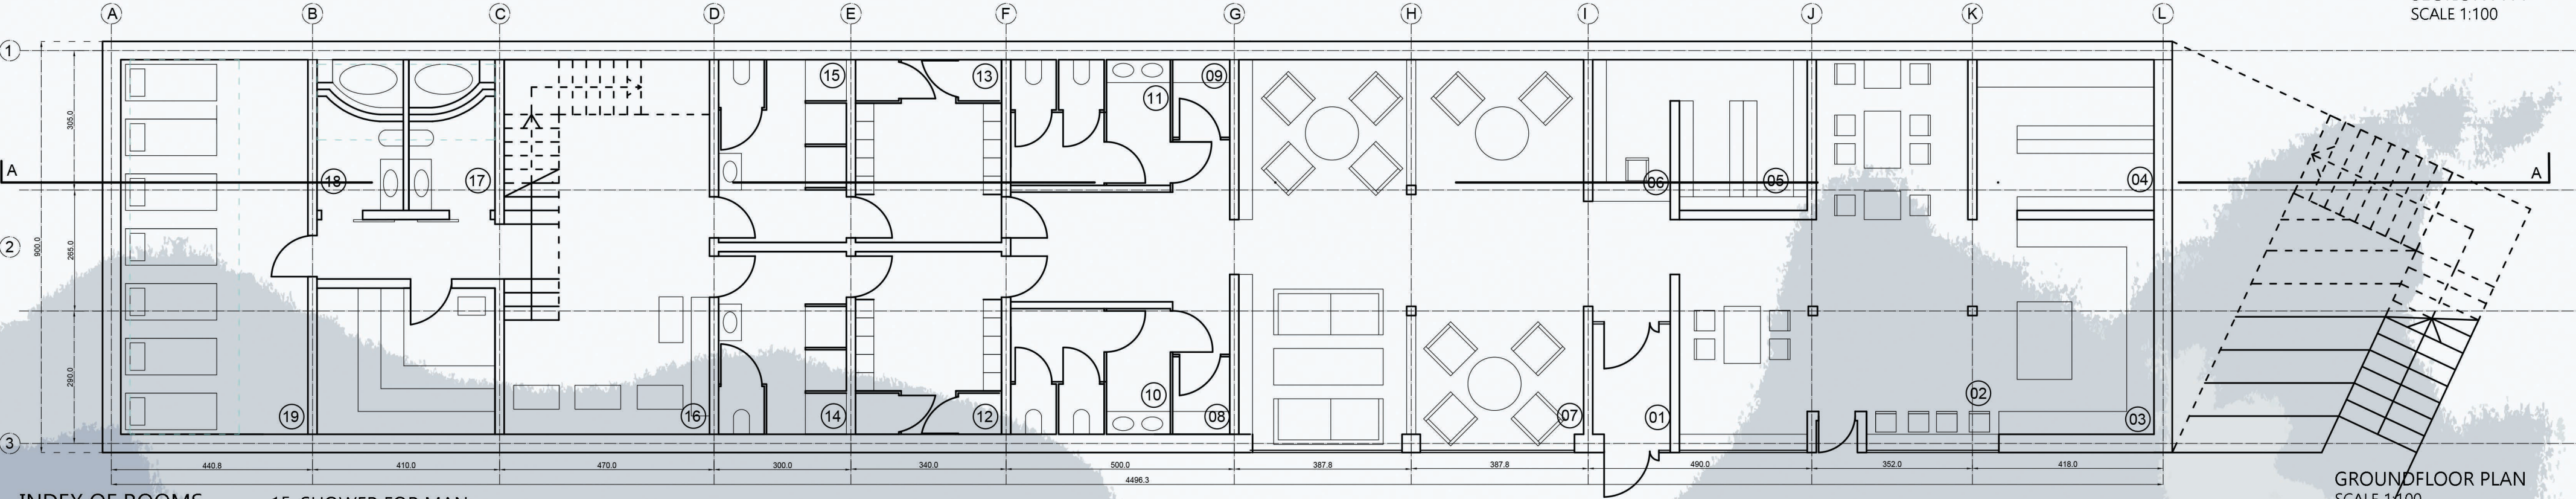


GROUND FLOOR PLAN
SCALE 1:100

- INDEX OF ROOMS
- 01. VESTIBULE
 - 02. DINING ROOM
 - 03. KITCHEN
 - 04. PANTRY
 - 05. ADMINISTRATIVE ROOM
 - 06. RECEPTION DESK
 - 07. REST ZONE
 - 08. UTILITY ROOM
 - 09. UTILITY ROOM
 - 10. LADIES ROOM
 - 11. GENTS
 - 12. LADIES LOCKER ROOM
 - 13. LOCKER ROOM FOR MAN
 - 14. LADIES SHOWER
 - 15. SHOWER FOR MAN
 - 16. HOT SHELLS
 - 17. SKYLIGHT BATHROOM
 - 18. SKYLIGHT BATHROOM
 - 19. RELAXATION ZONE
 - 20.
 - 21. OPEN AIR RELAXATION ZONE
 - 22. HOT WATER TUB
 - 23. TERRACE
 - 24. OBSERVATORY

In addition to the traditional kitchen, you can use the place prepared for geothermal cooking, in the front of the building.

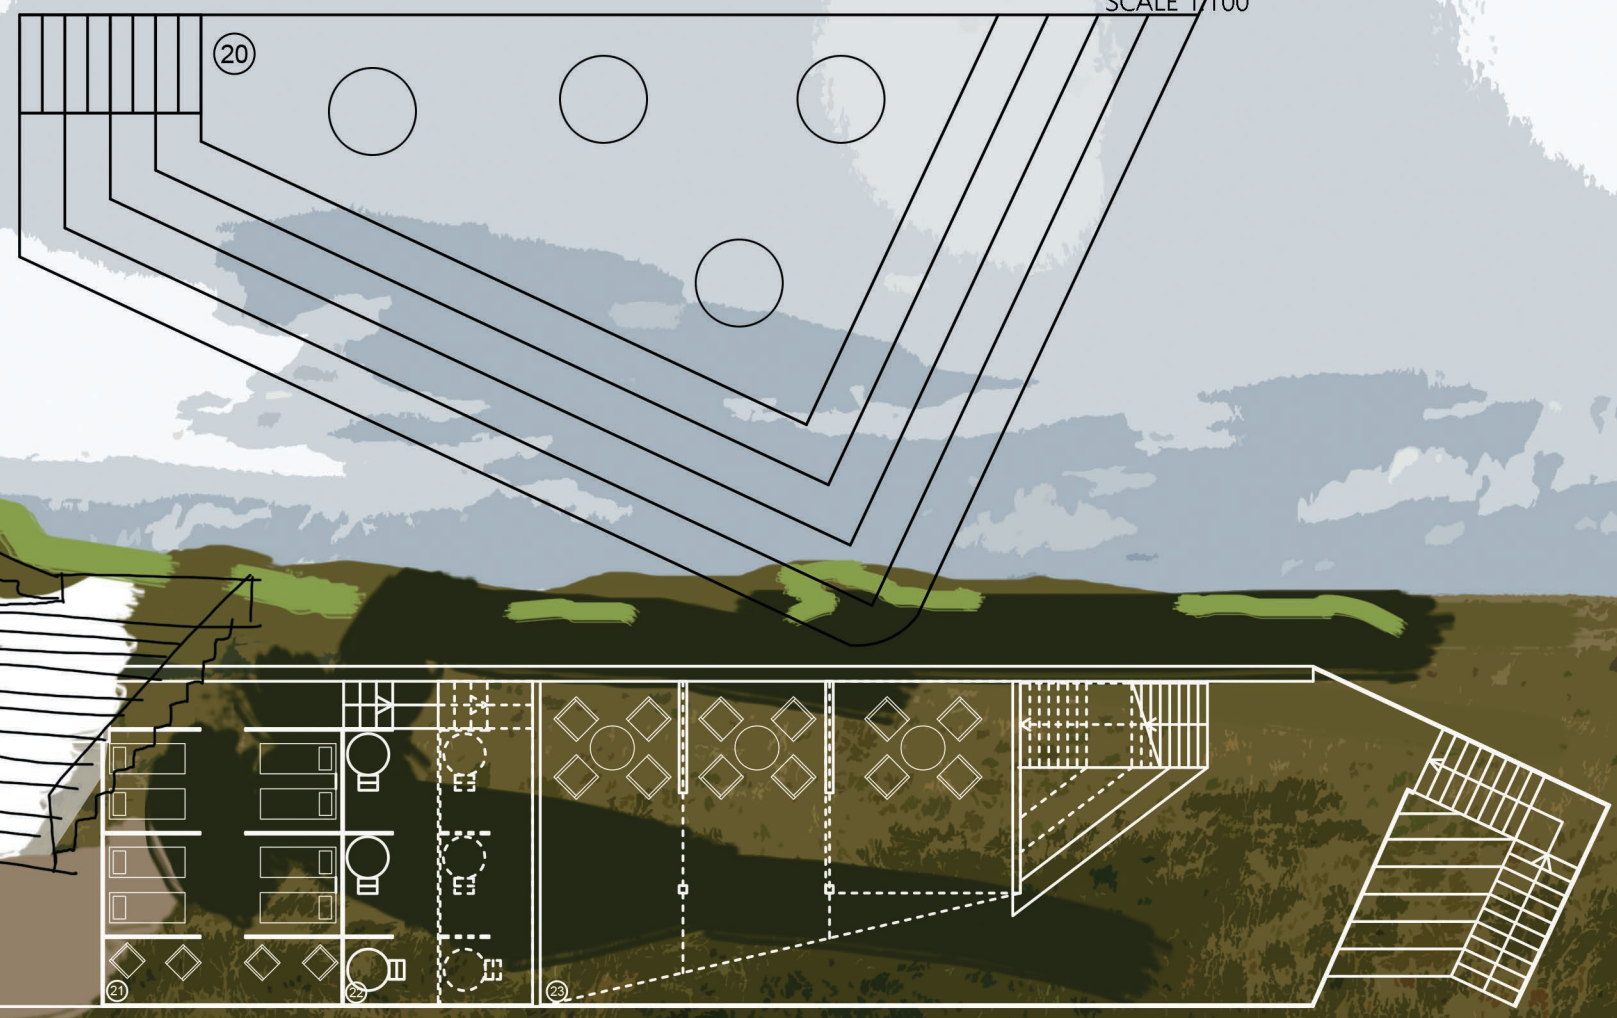

1ST FLOOR PLAN
SCALE 1:200

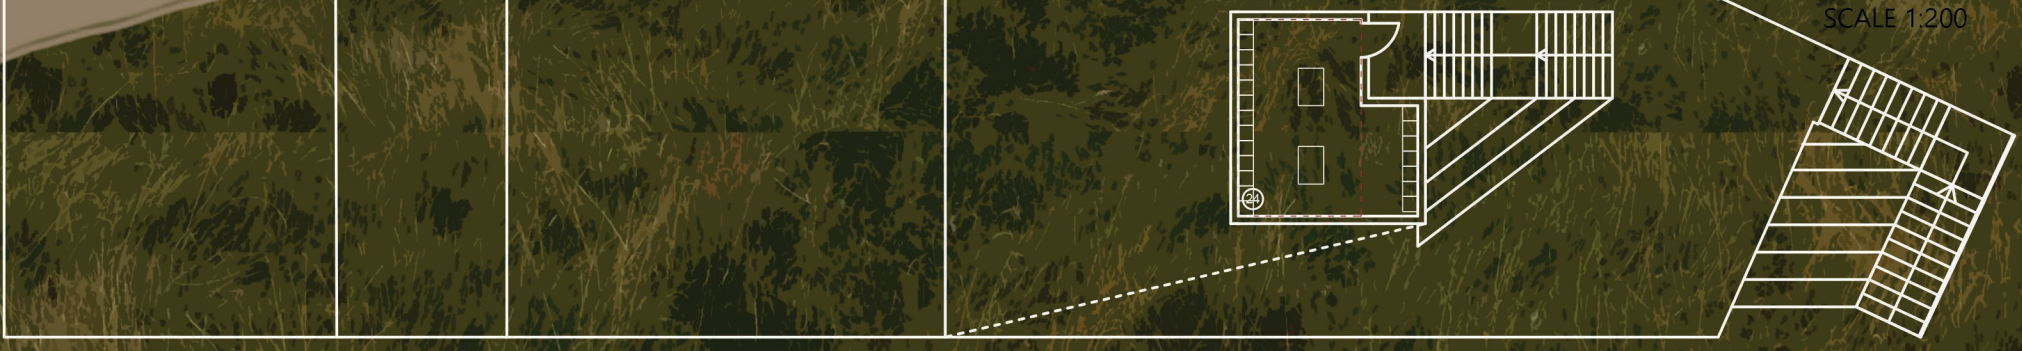

2ND FLOOR PLAN
SCALE 1:200

