



General arrangement drawings.

Cabin Floor Area = 15 000 mm²

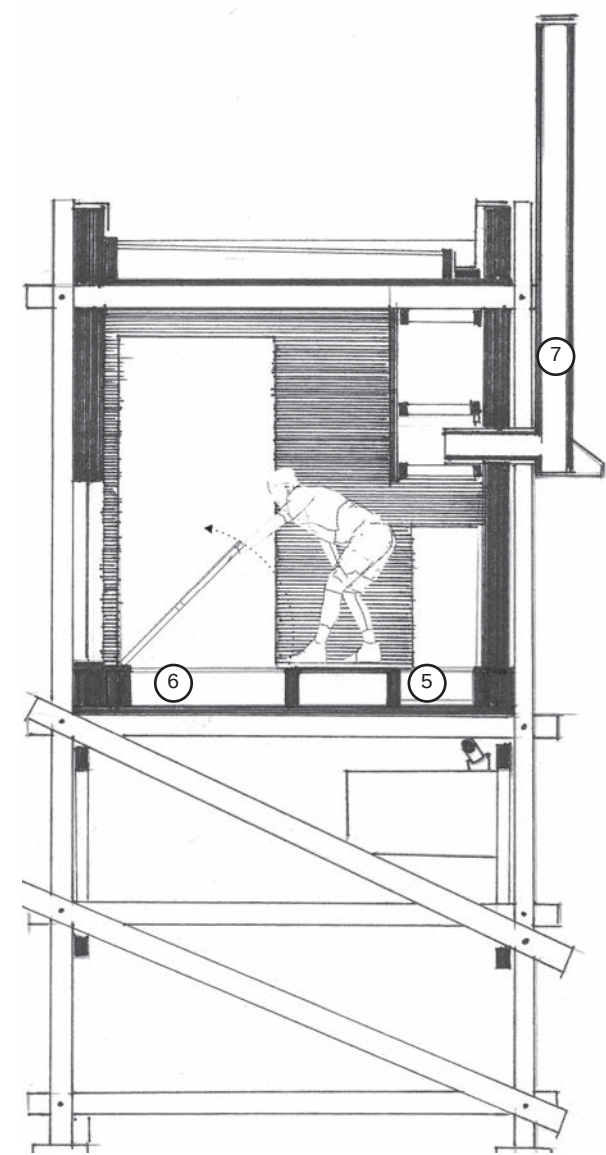

Section A : Floor storage.
[Scale: 1:50]

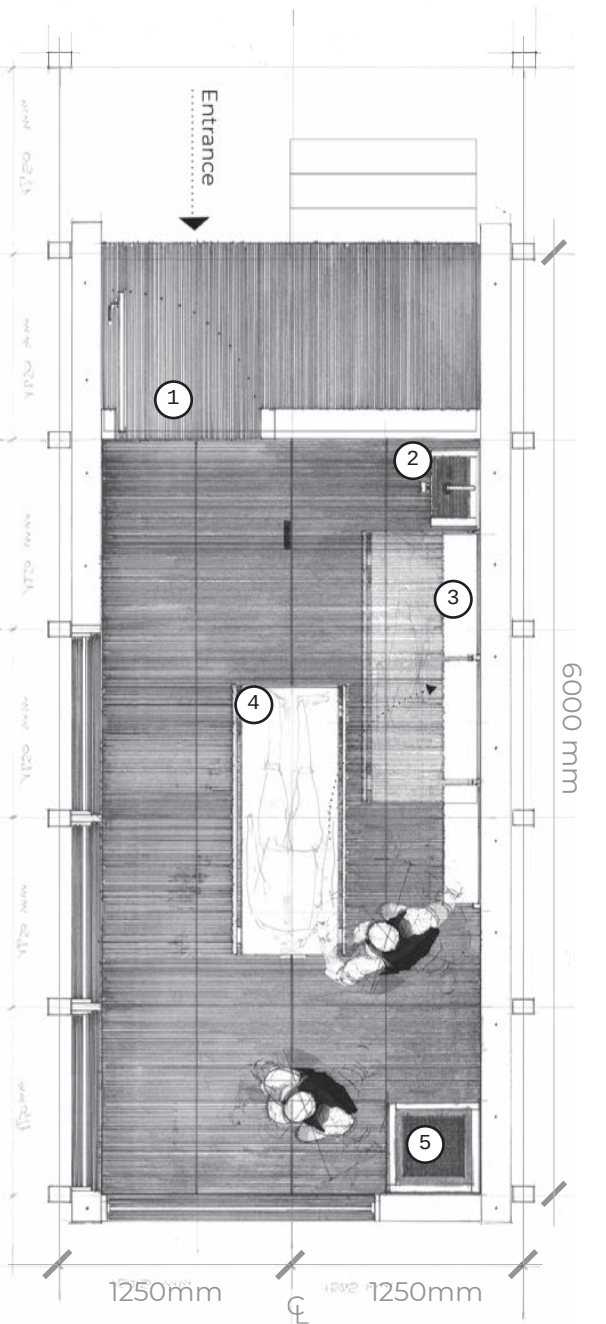

Plan view : Acupuncture therapy session
[Scale 1:50]




Charred wood cladding


The centuries-old Japanese technique is called shou sugi ban, a method of charring the face of wood siding.

Key features:



- Weatherproof
- Repels insect
- Fire resistant
- Increases lifespan of the charred wood

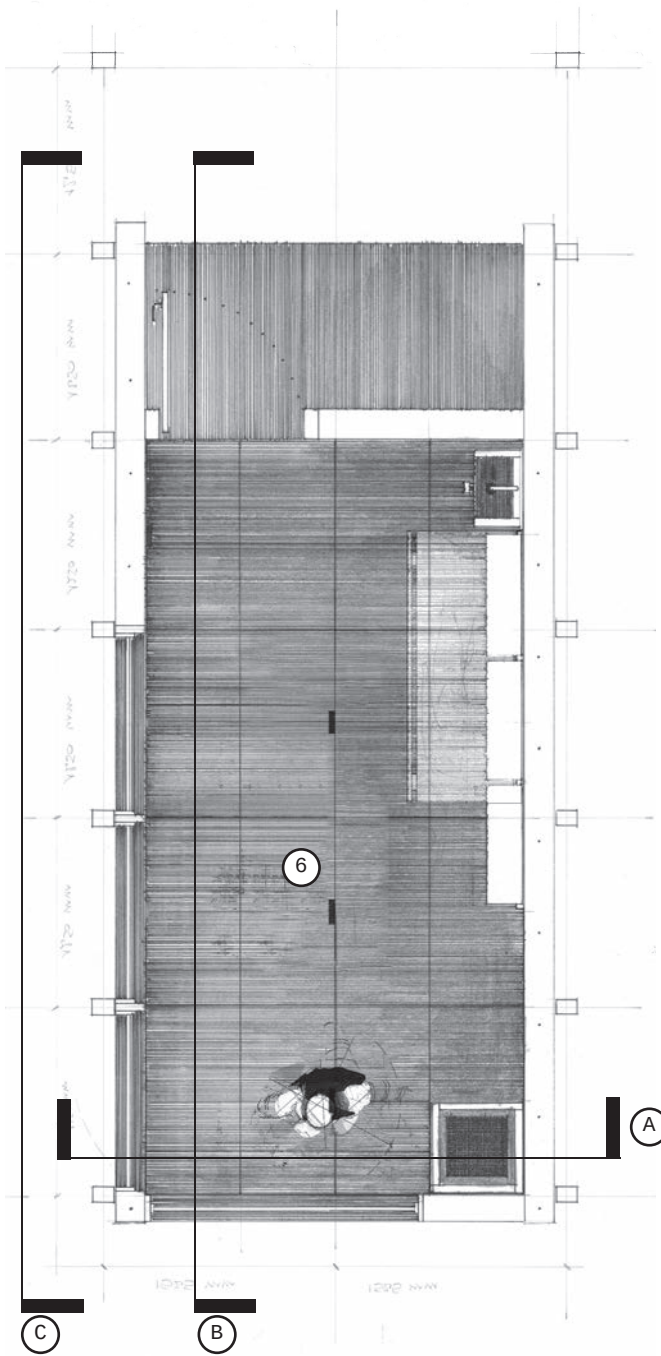

Plan view : Meditation session
[Scale 1:50]

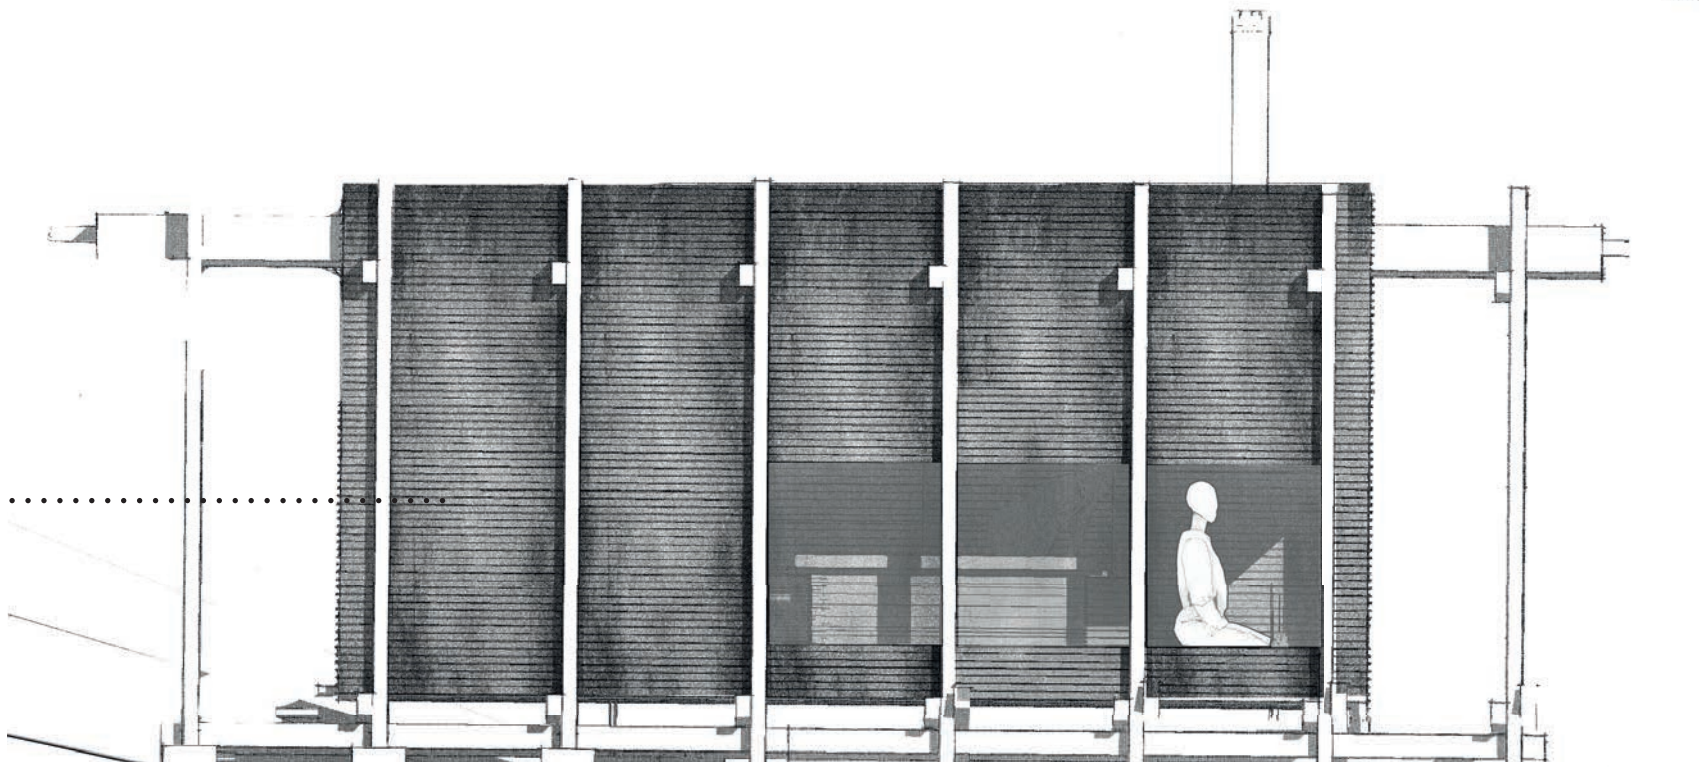


Side Elevation
[Scale: 1:50]

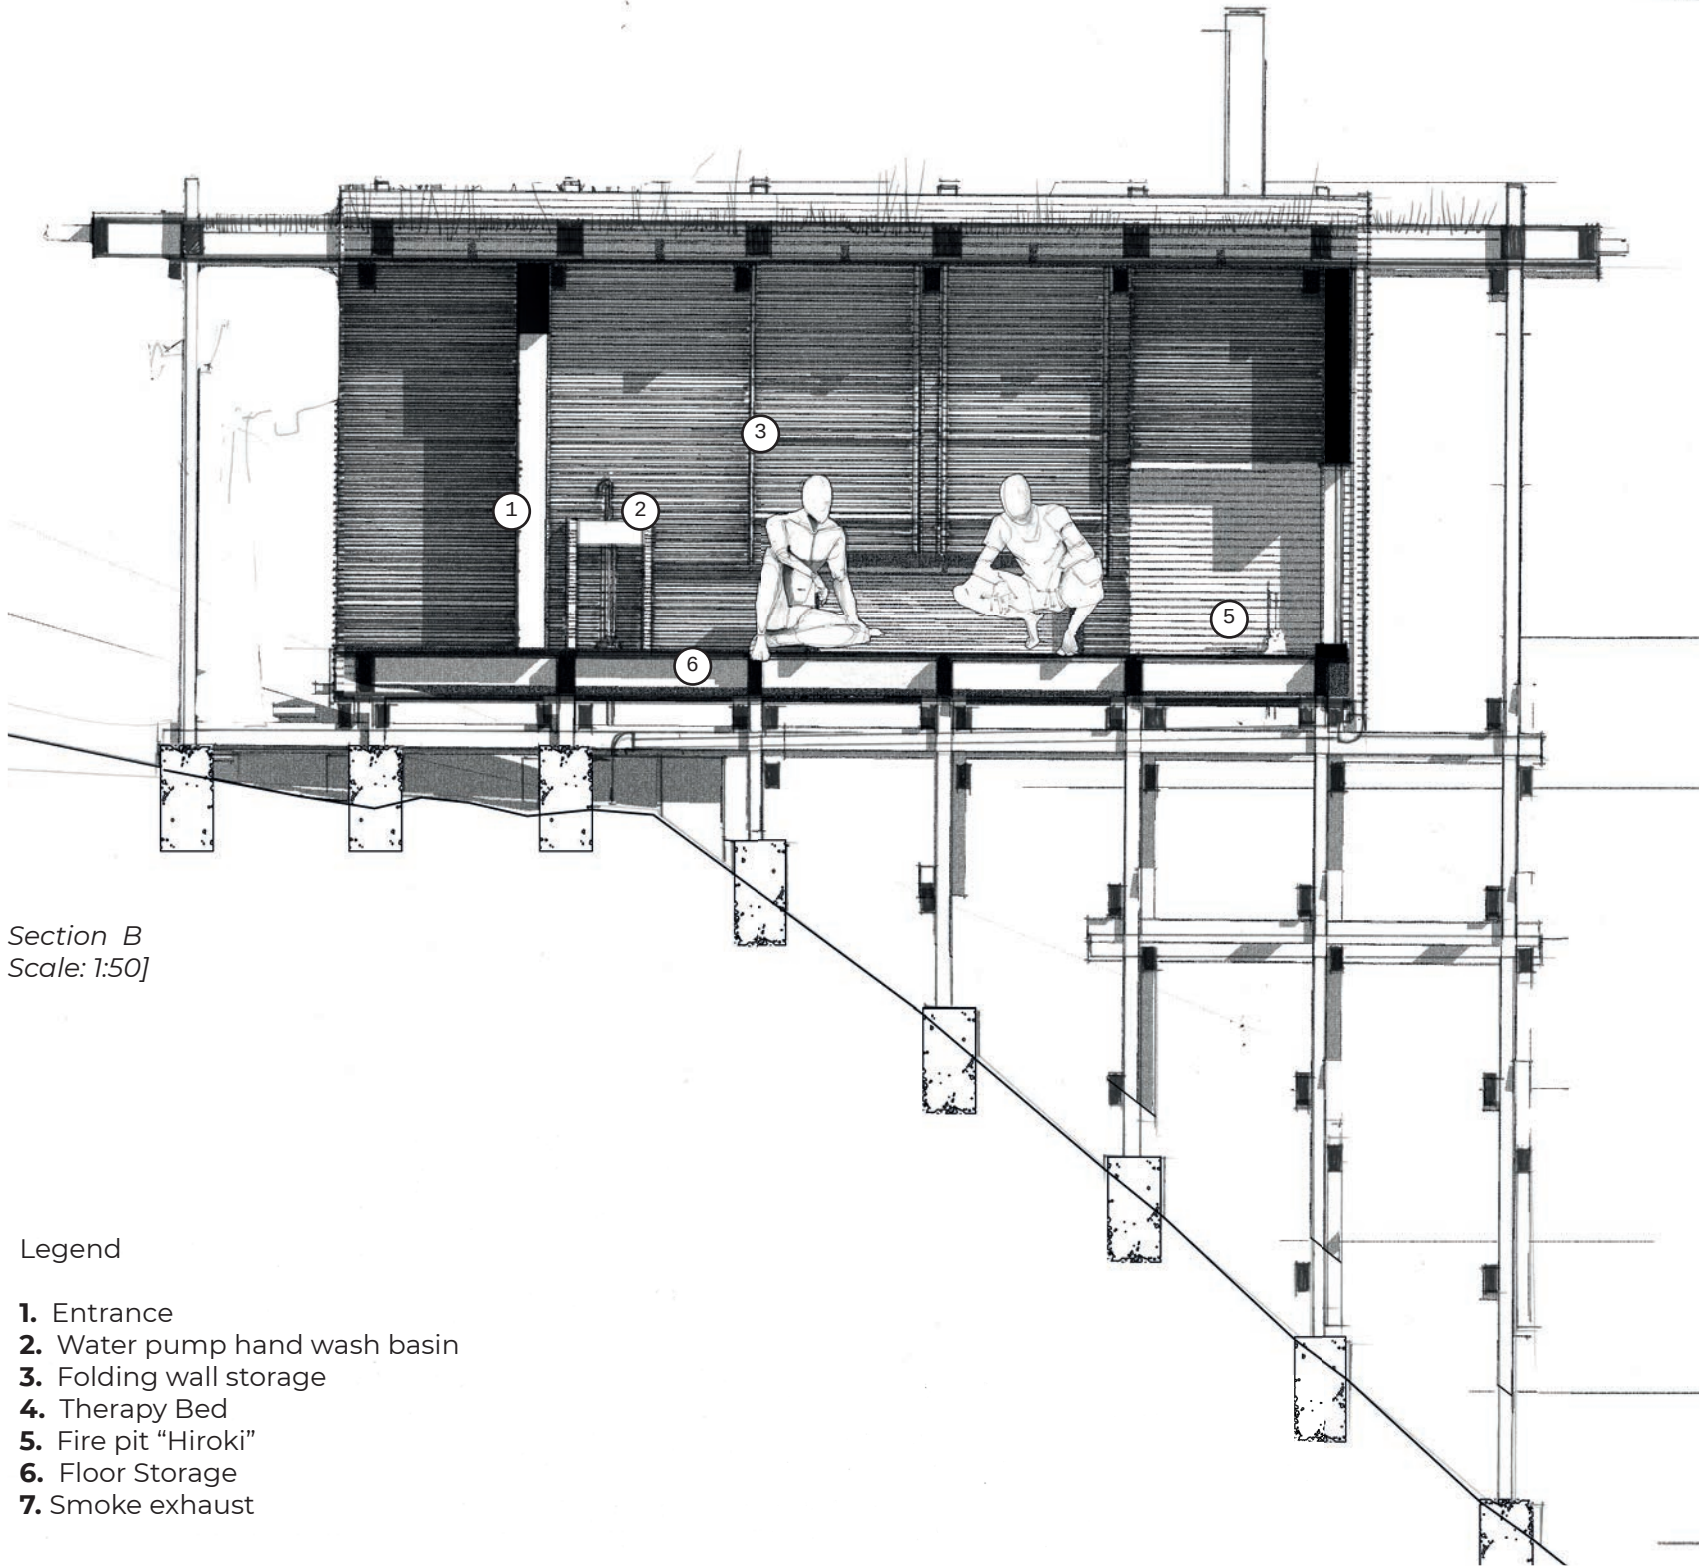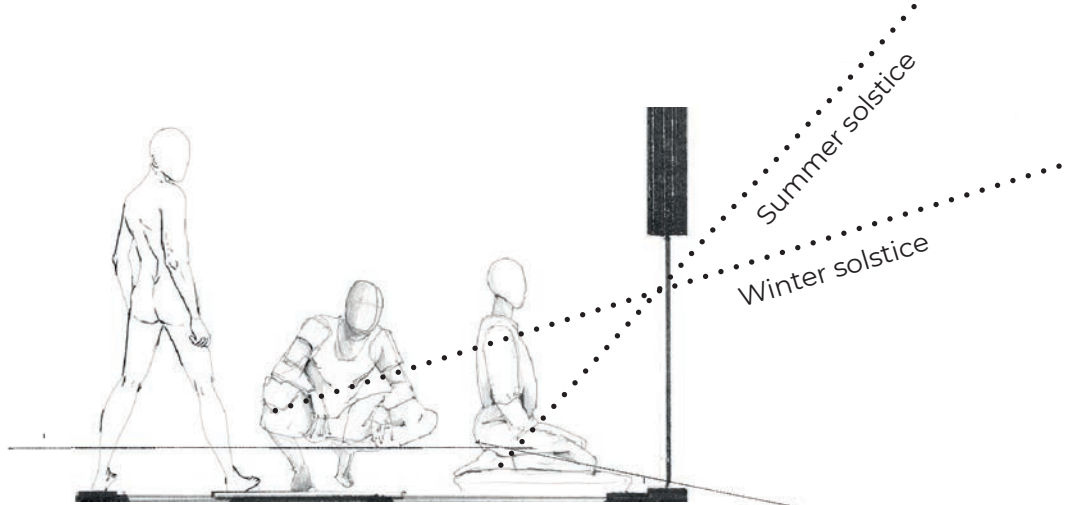


Section B
Scale: 1:50]

Legend


1. Entrance
2. Water pump hand wash basin
3. Folding wall storage
4. Therapy Bed
5. Fire pit "Hiroki"
6. Floor Storage
7. Smoke exhaust

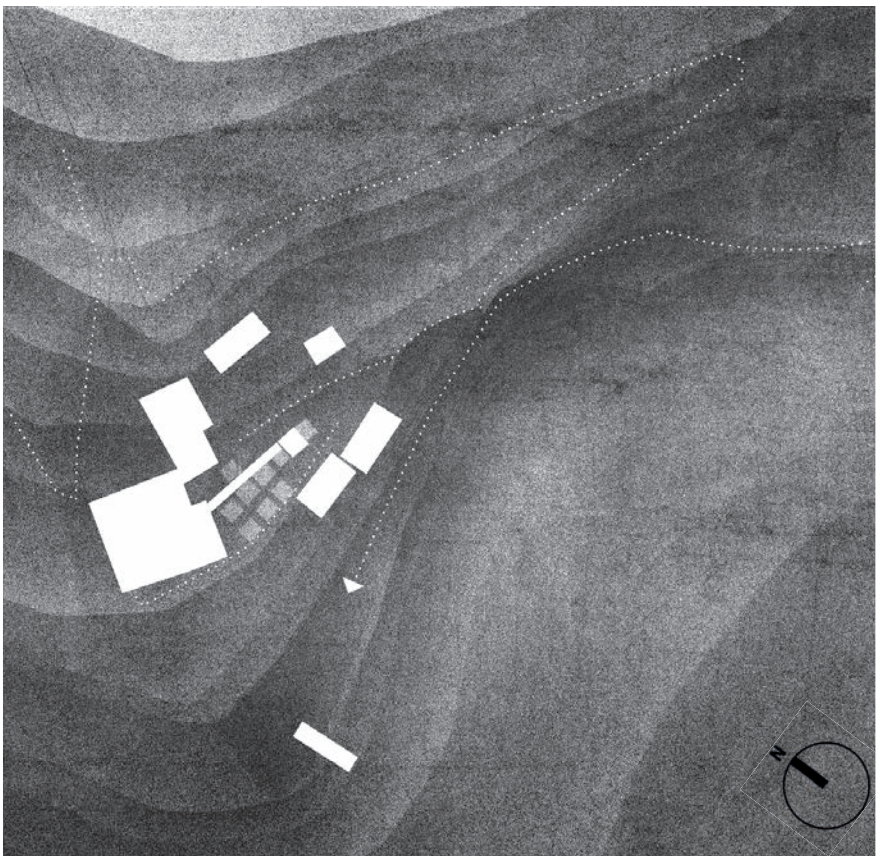

Site Plan [1:2500]

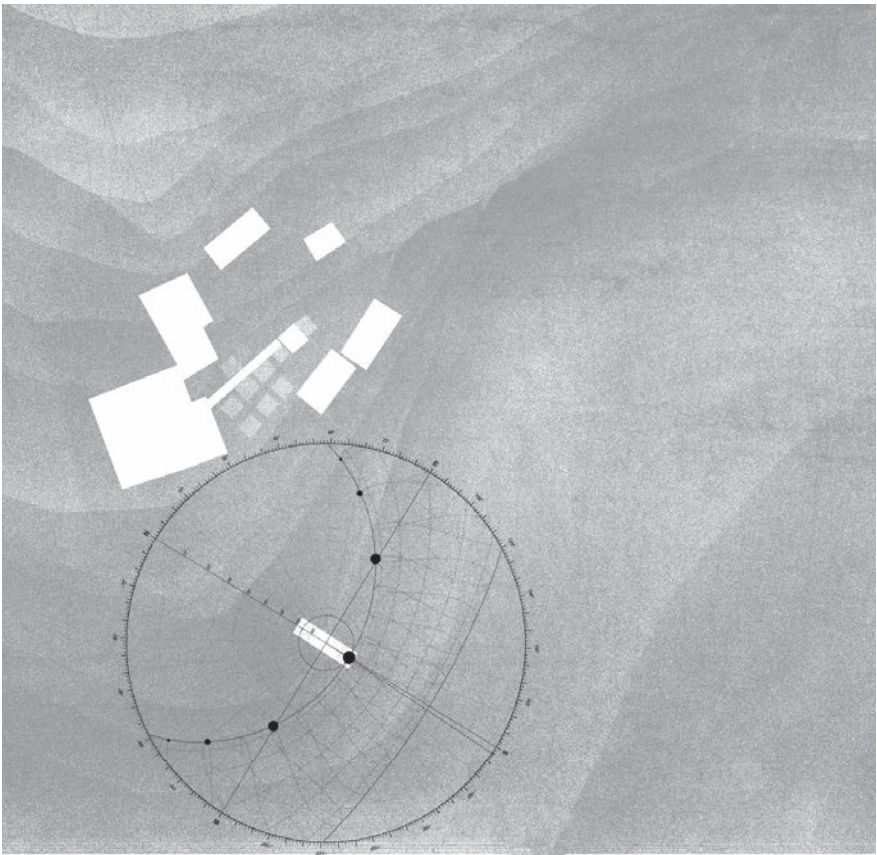

Site Plan: Summer solstice
[1:2500]

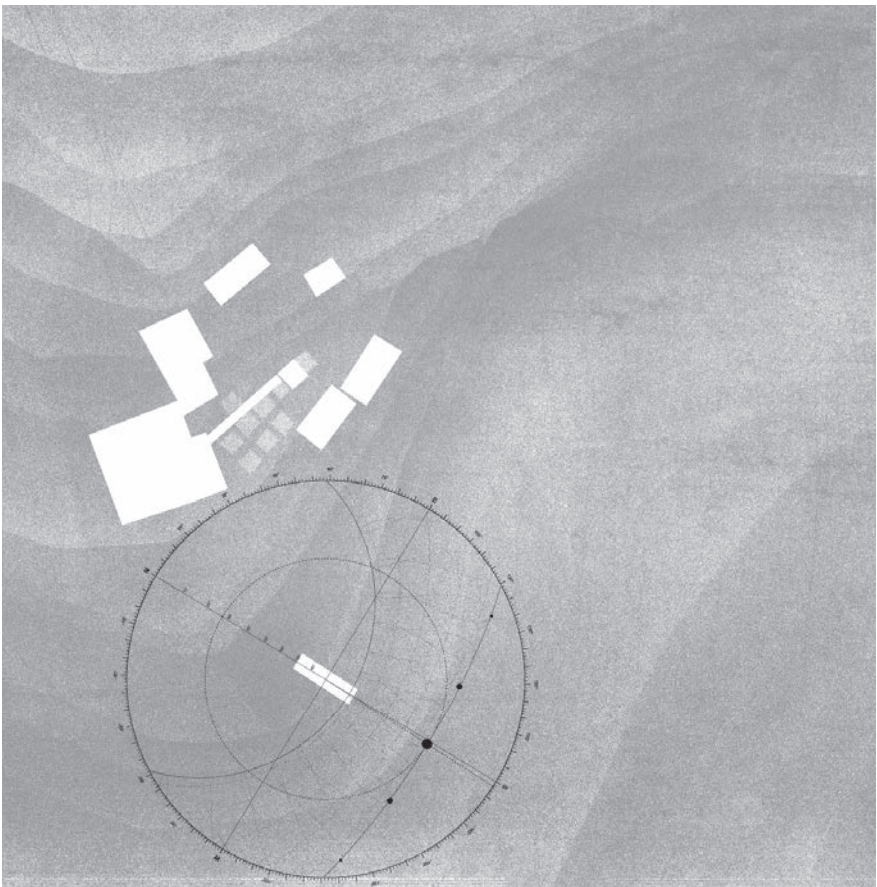

Site Plan: Winter solstice
[1:2500]