


1 FLOORPLAN
SCALE: 1/4" = 1'-0"

KREMM
COFFEEHOTBLACKCHOCOLATEGELATO
passion manufacturer

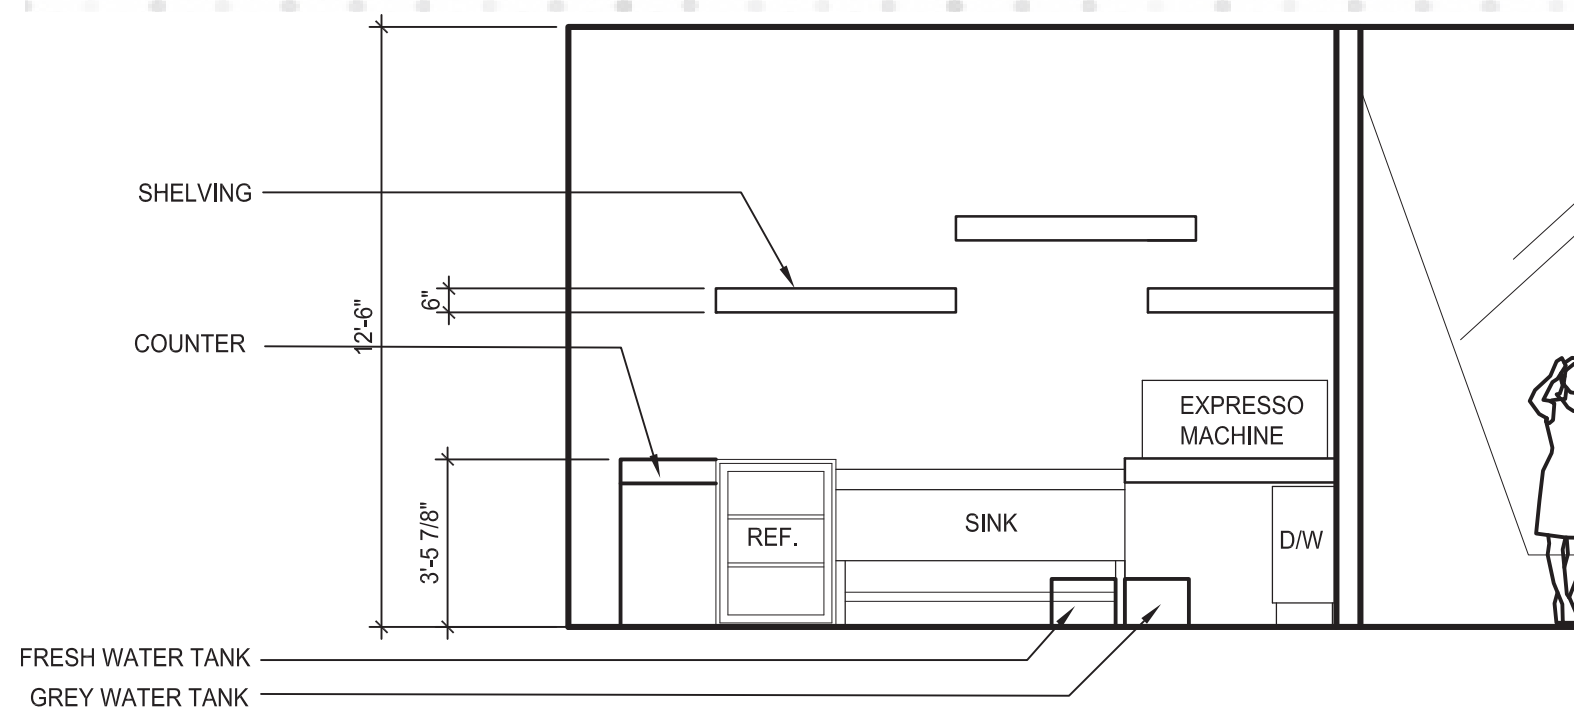

1 NORTH INT. ELEVATION
SCALE: 1/4" = 1'-0"