

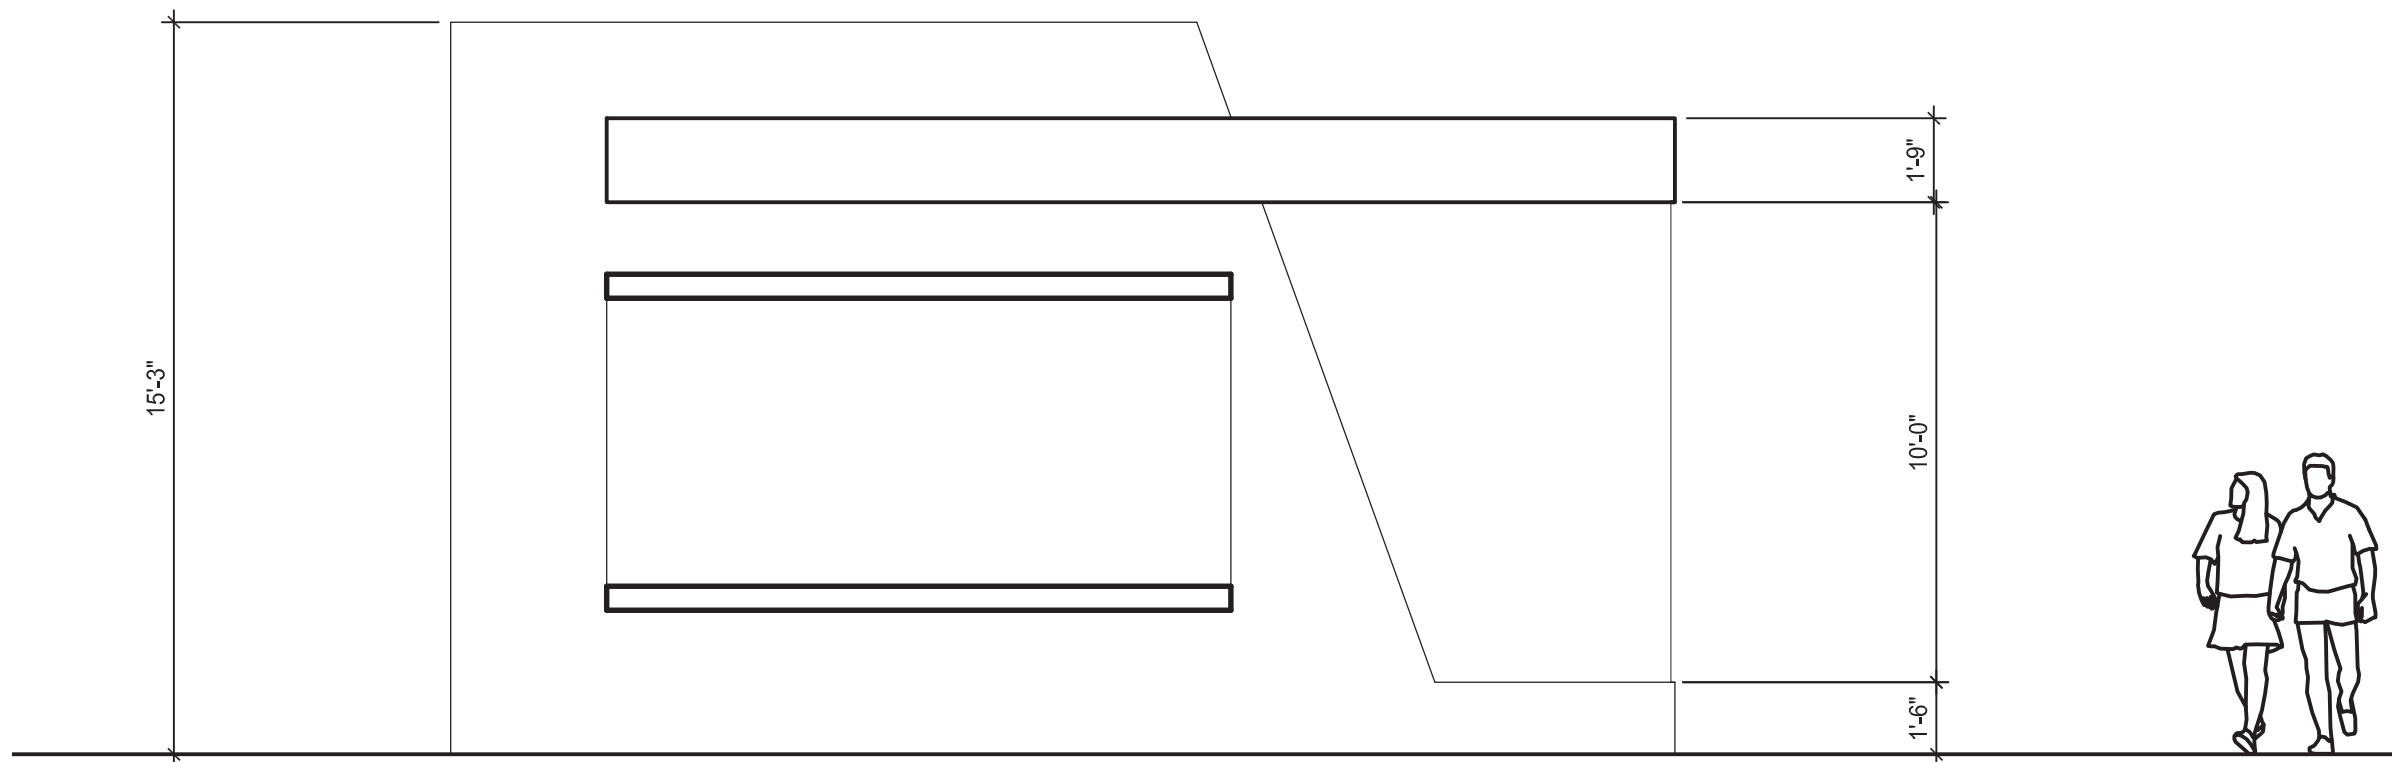


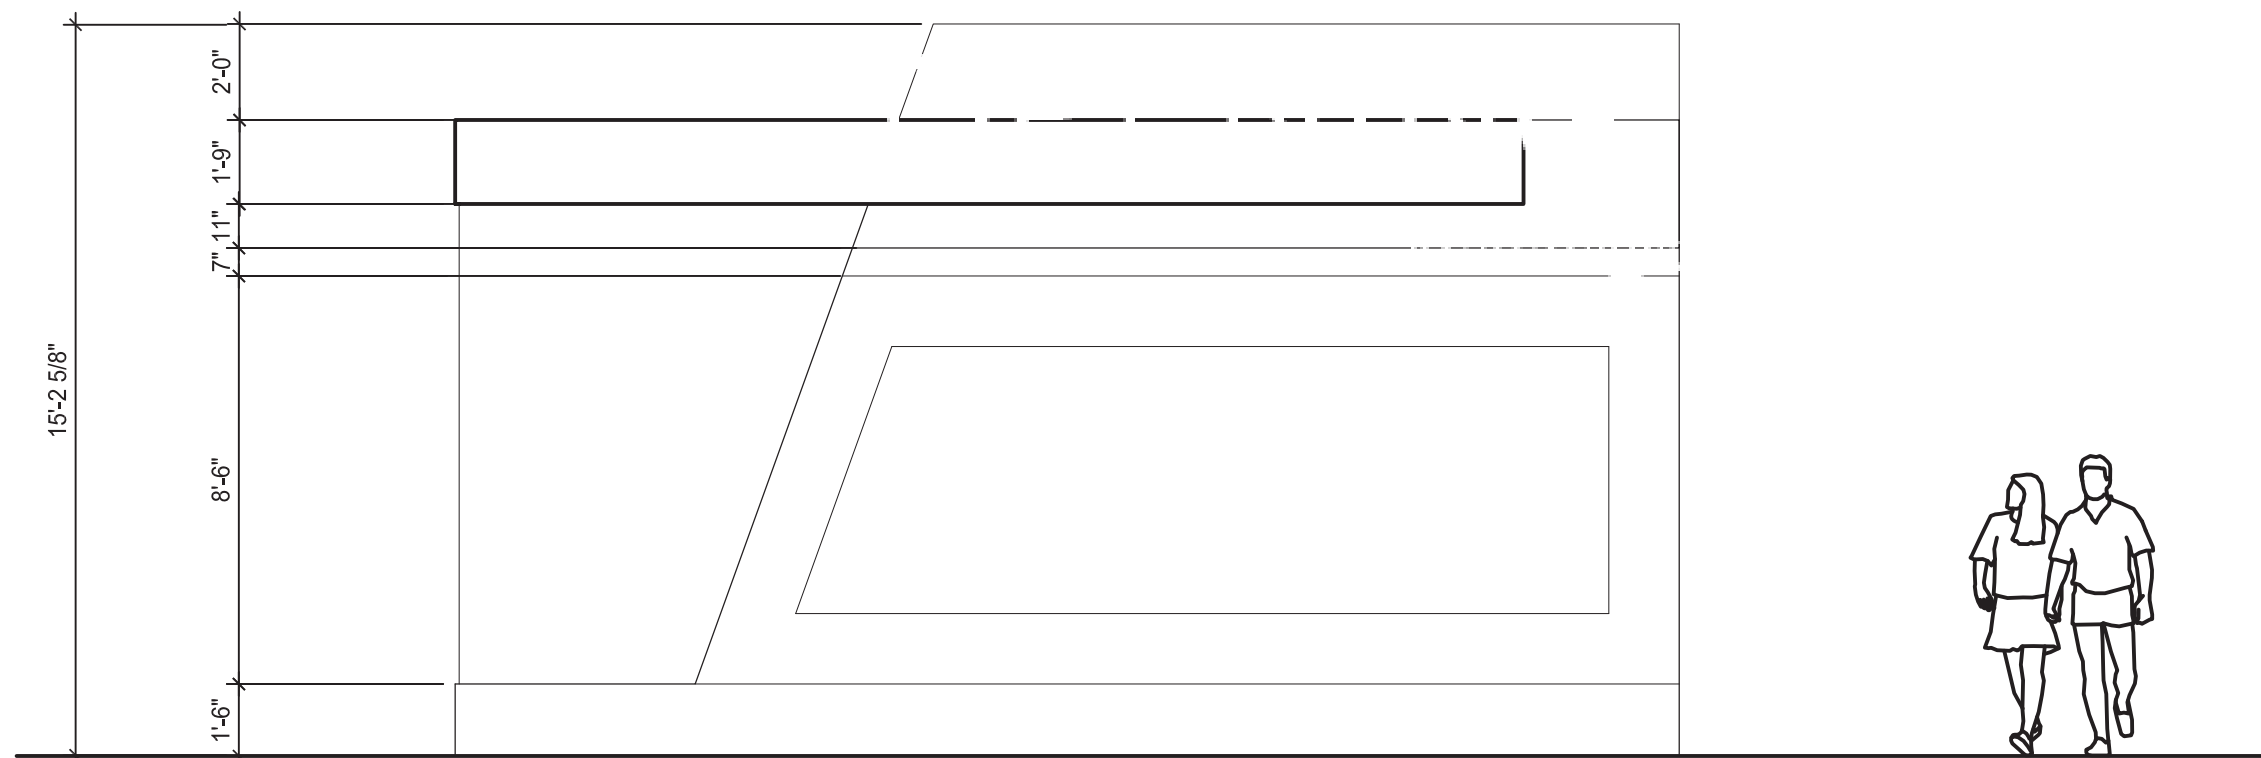

1 SOUTH EXT. ELEVATION
SCALE: 1/4" = 1'-0"

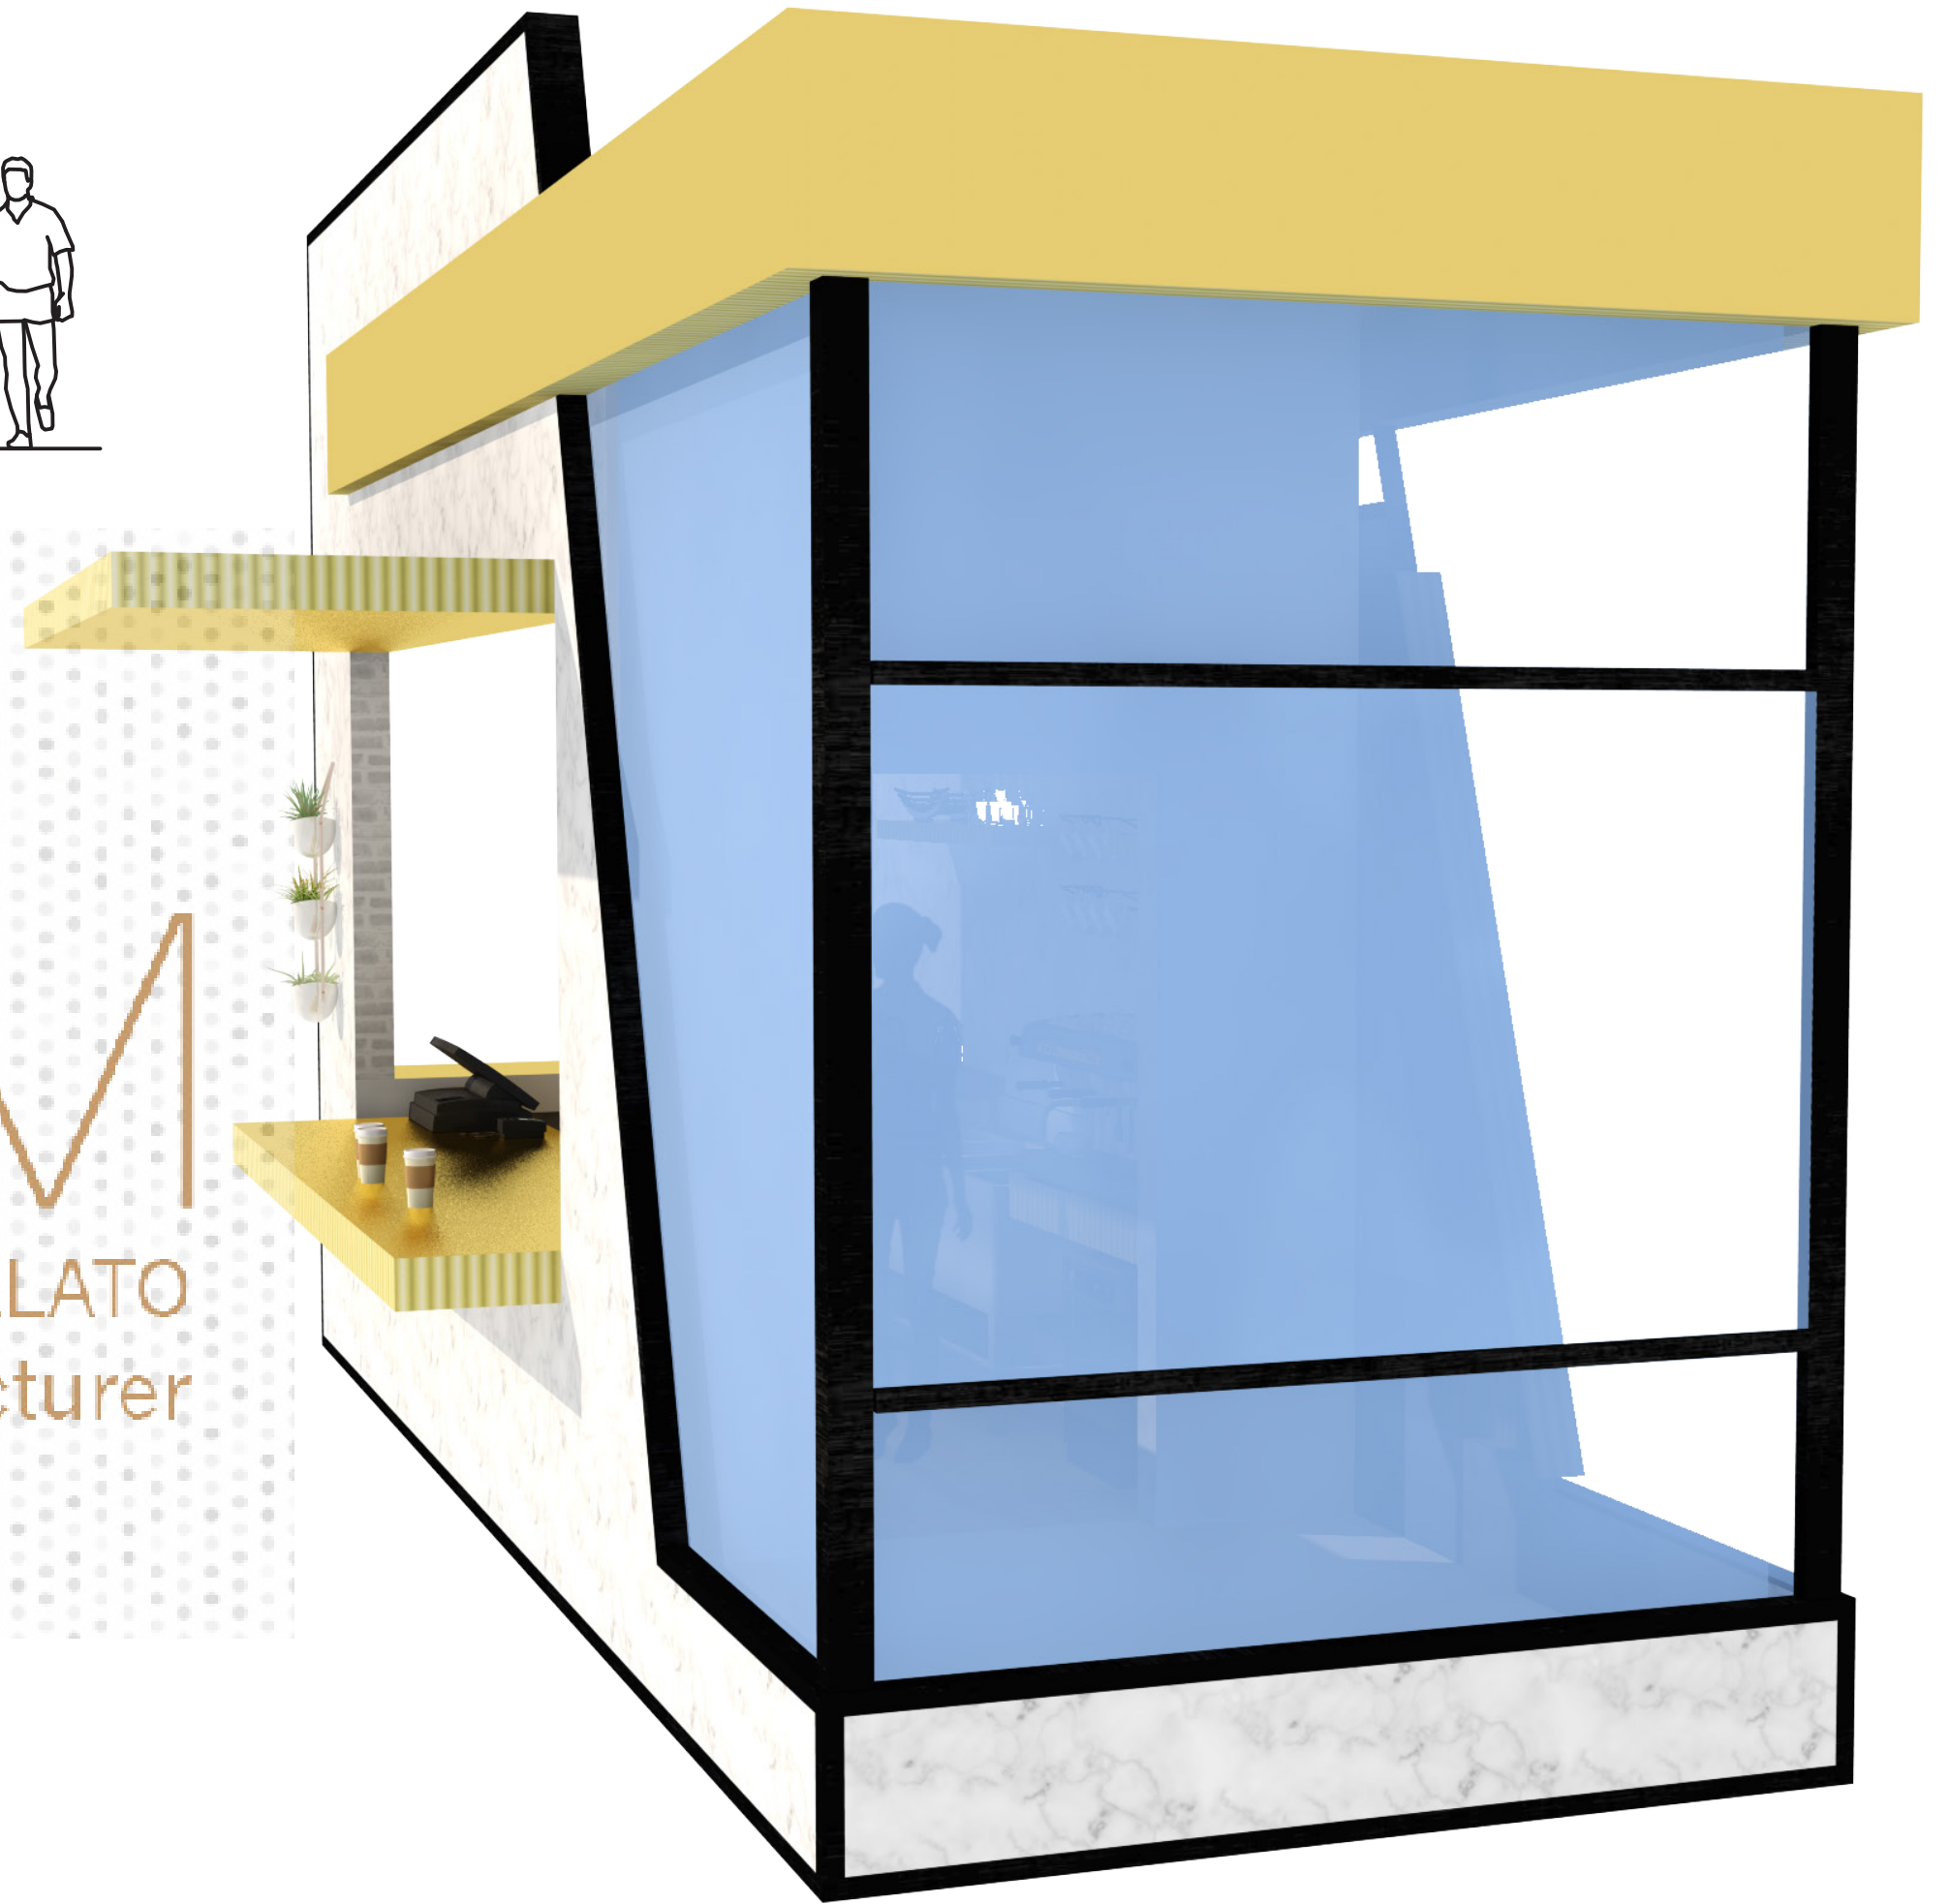

1 NORTH EXT. ELEVATION
SCALE: 1/4" = 1'-0"