

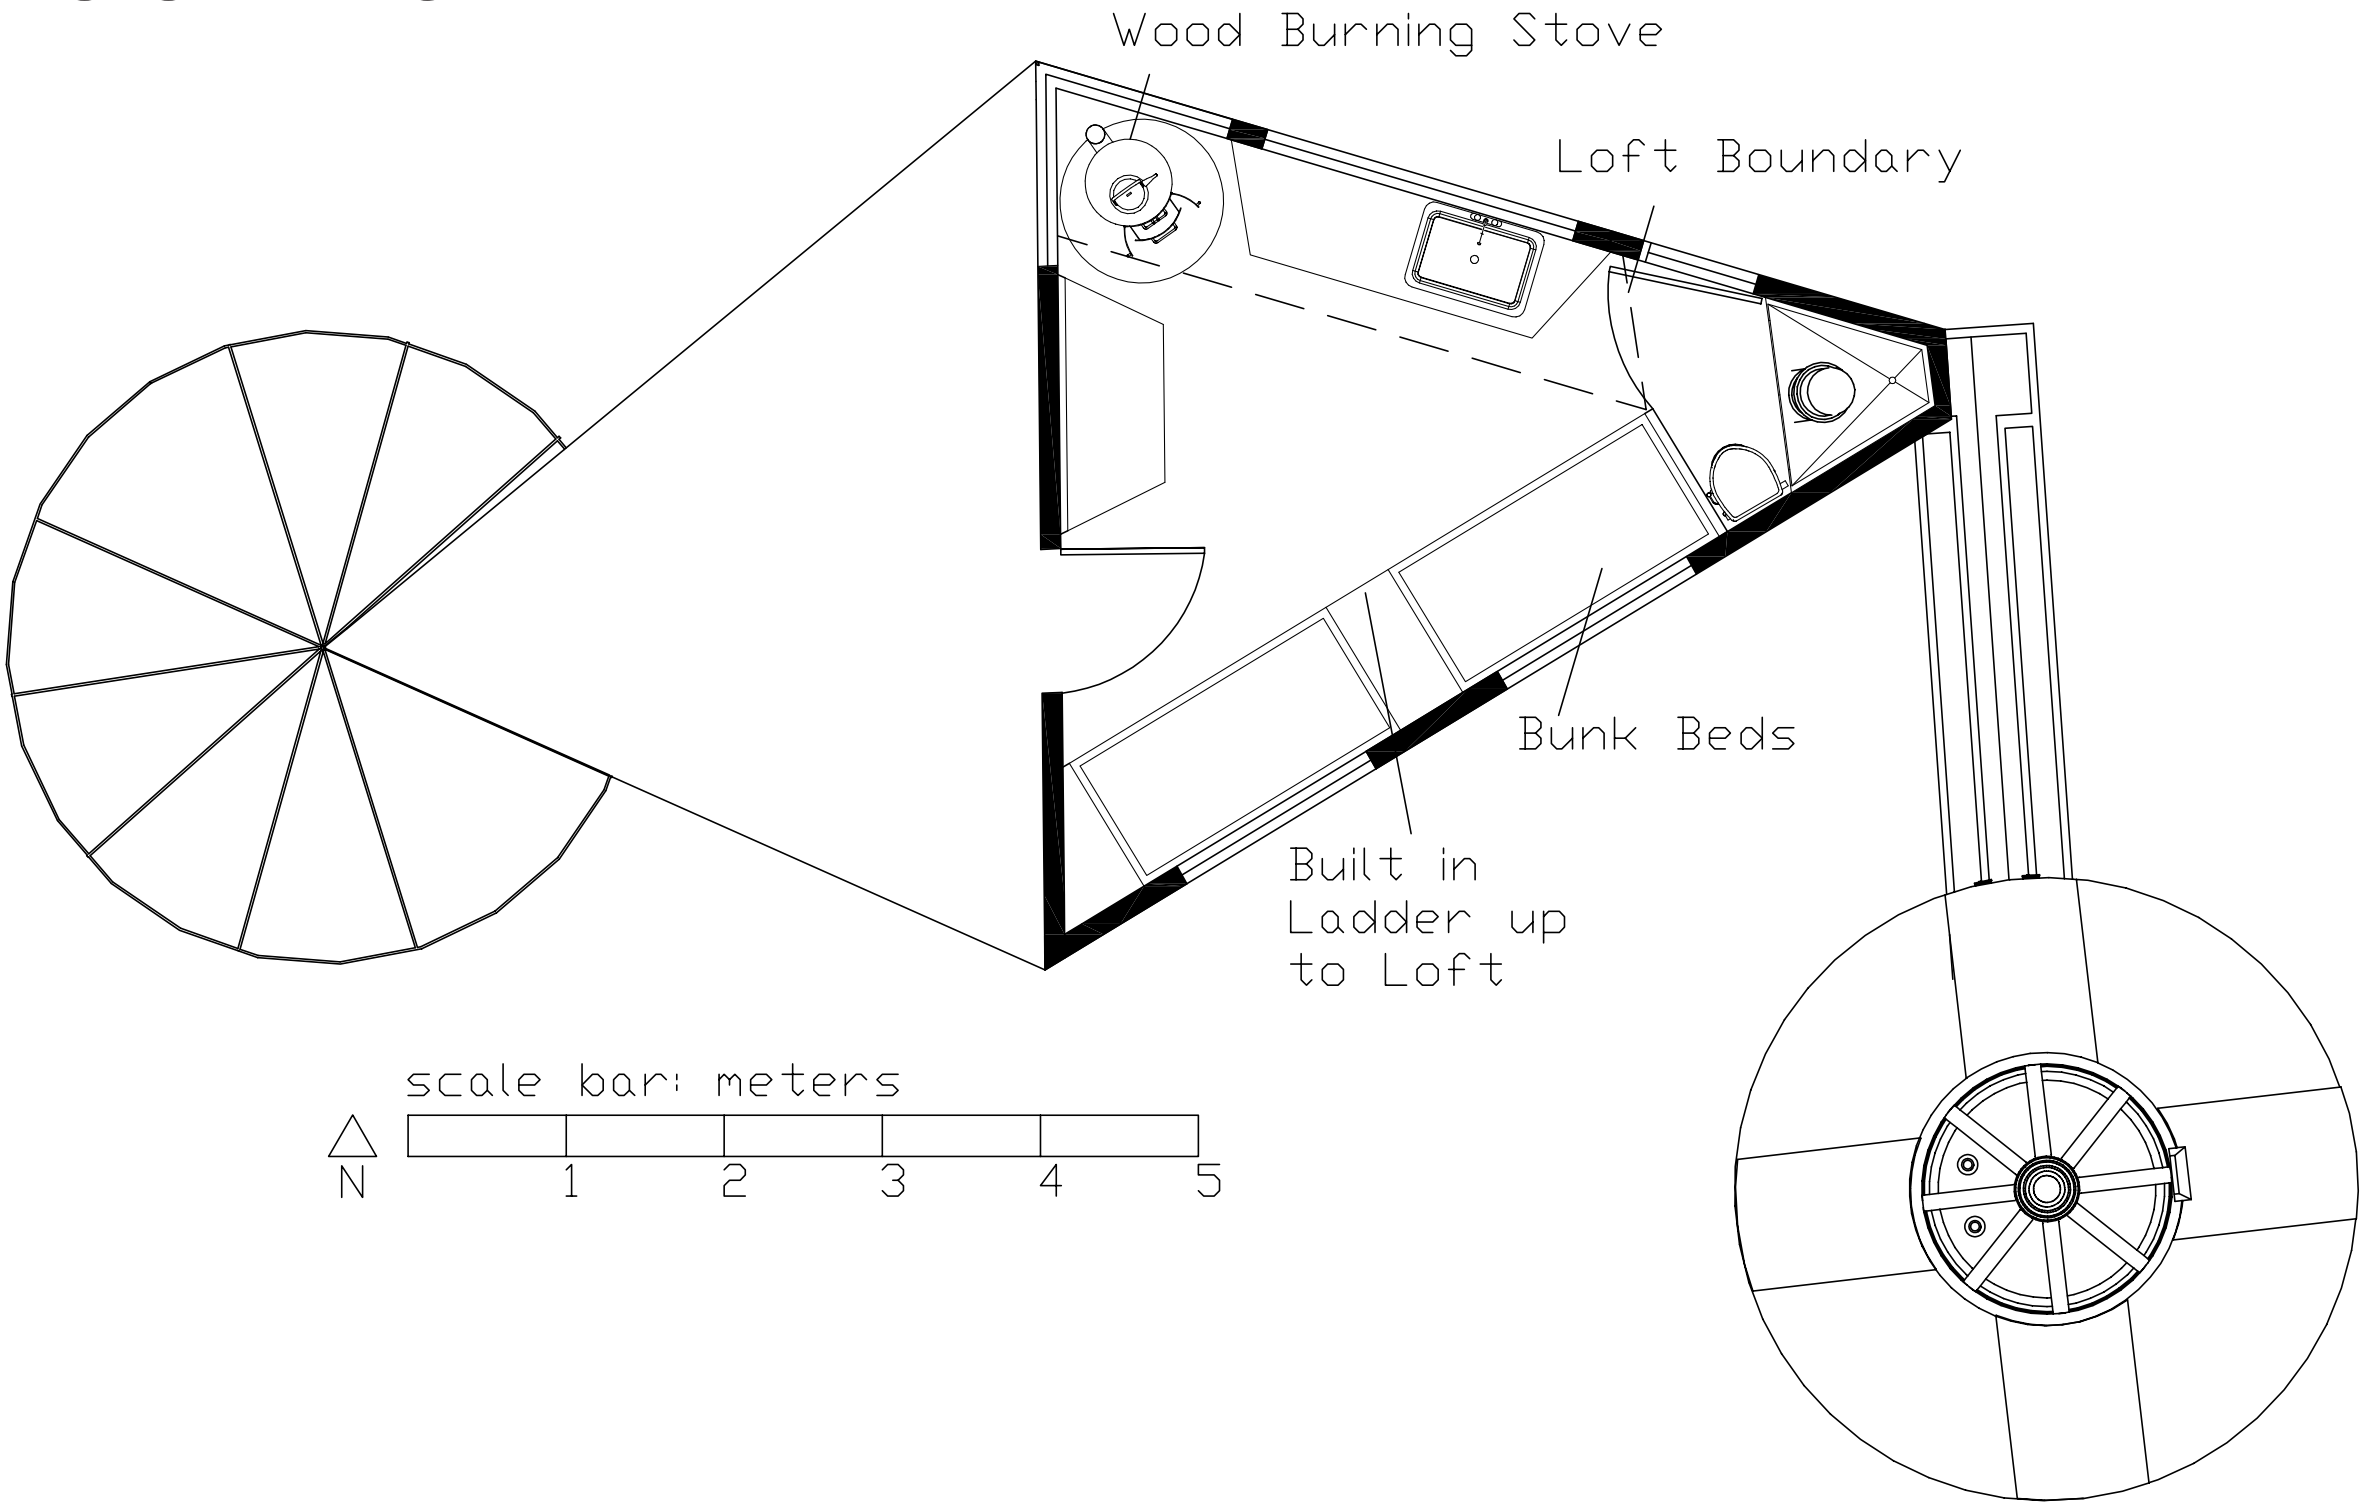
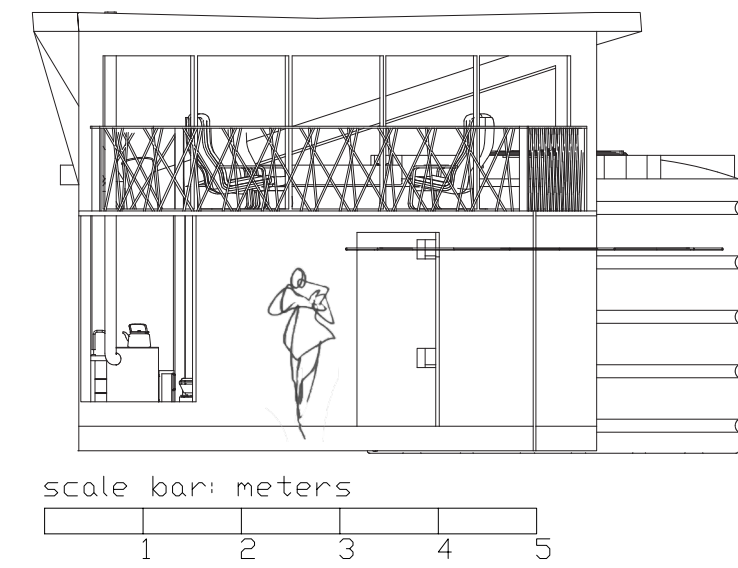



# Floor Plan

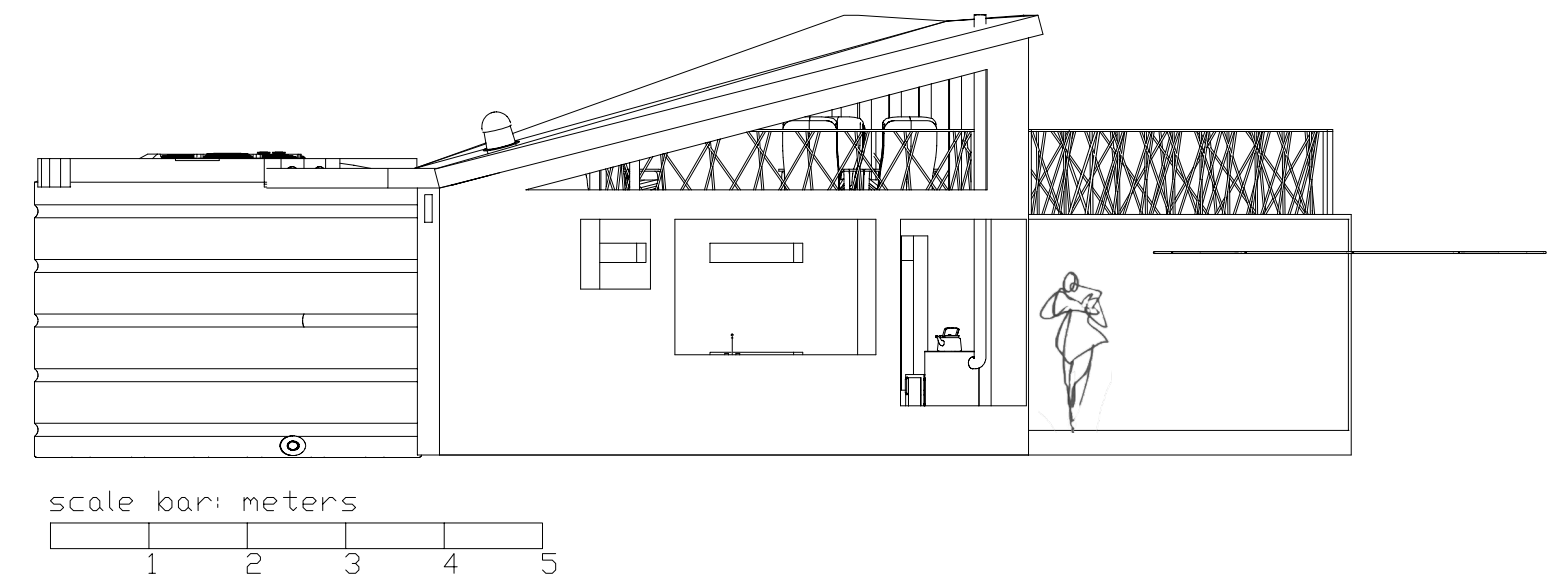

# Elevations

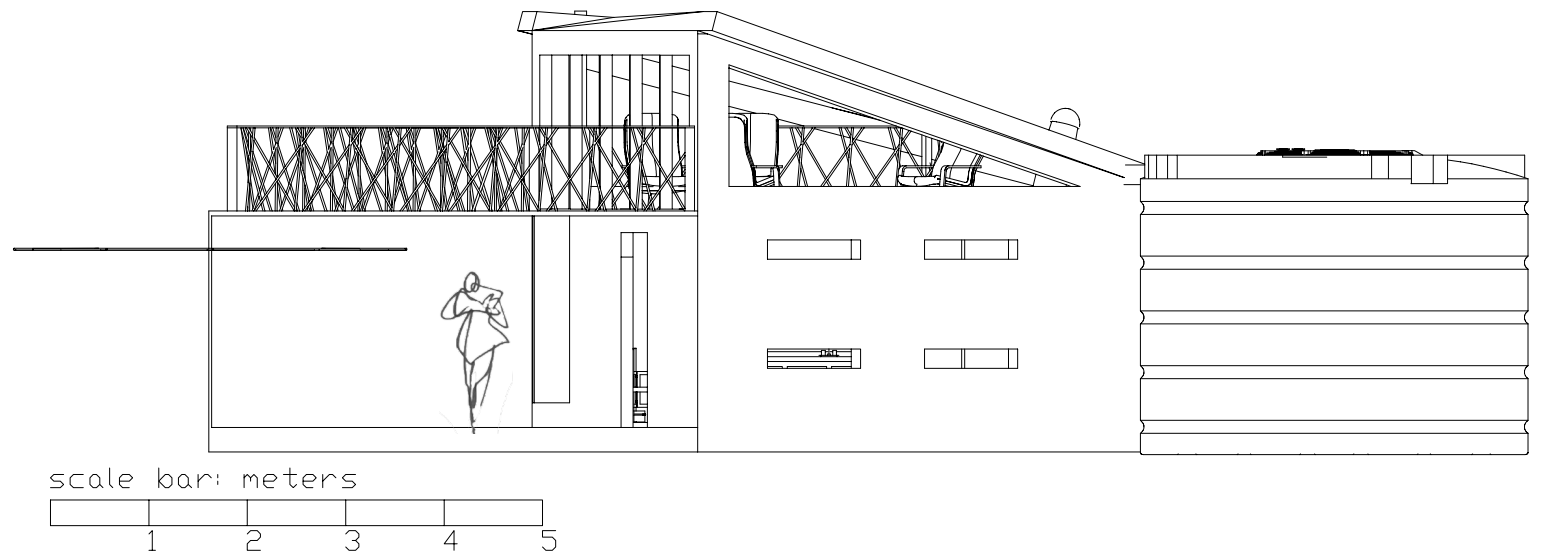

# Section Cut

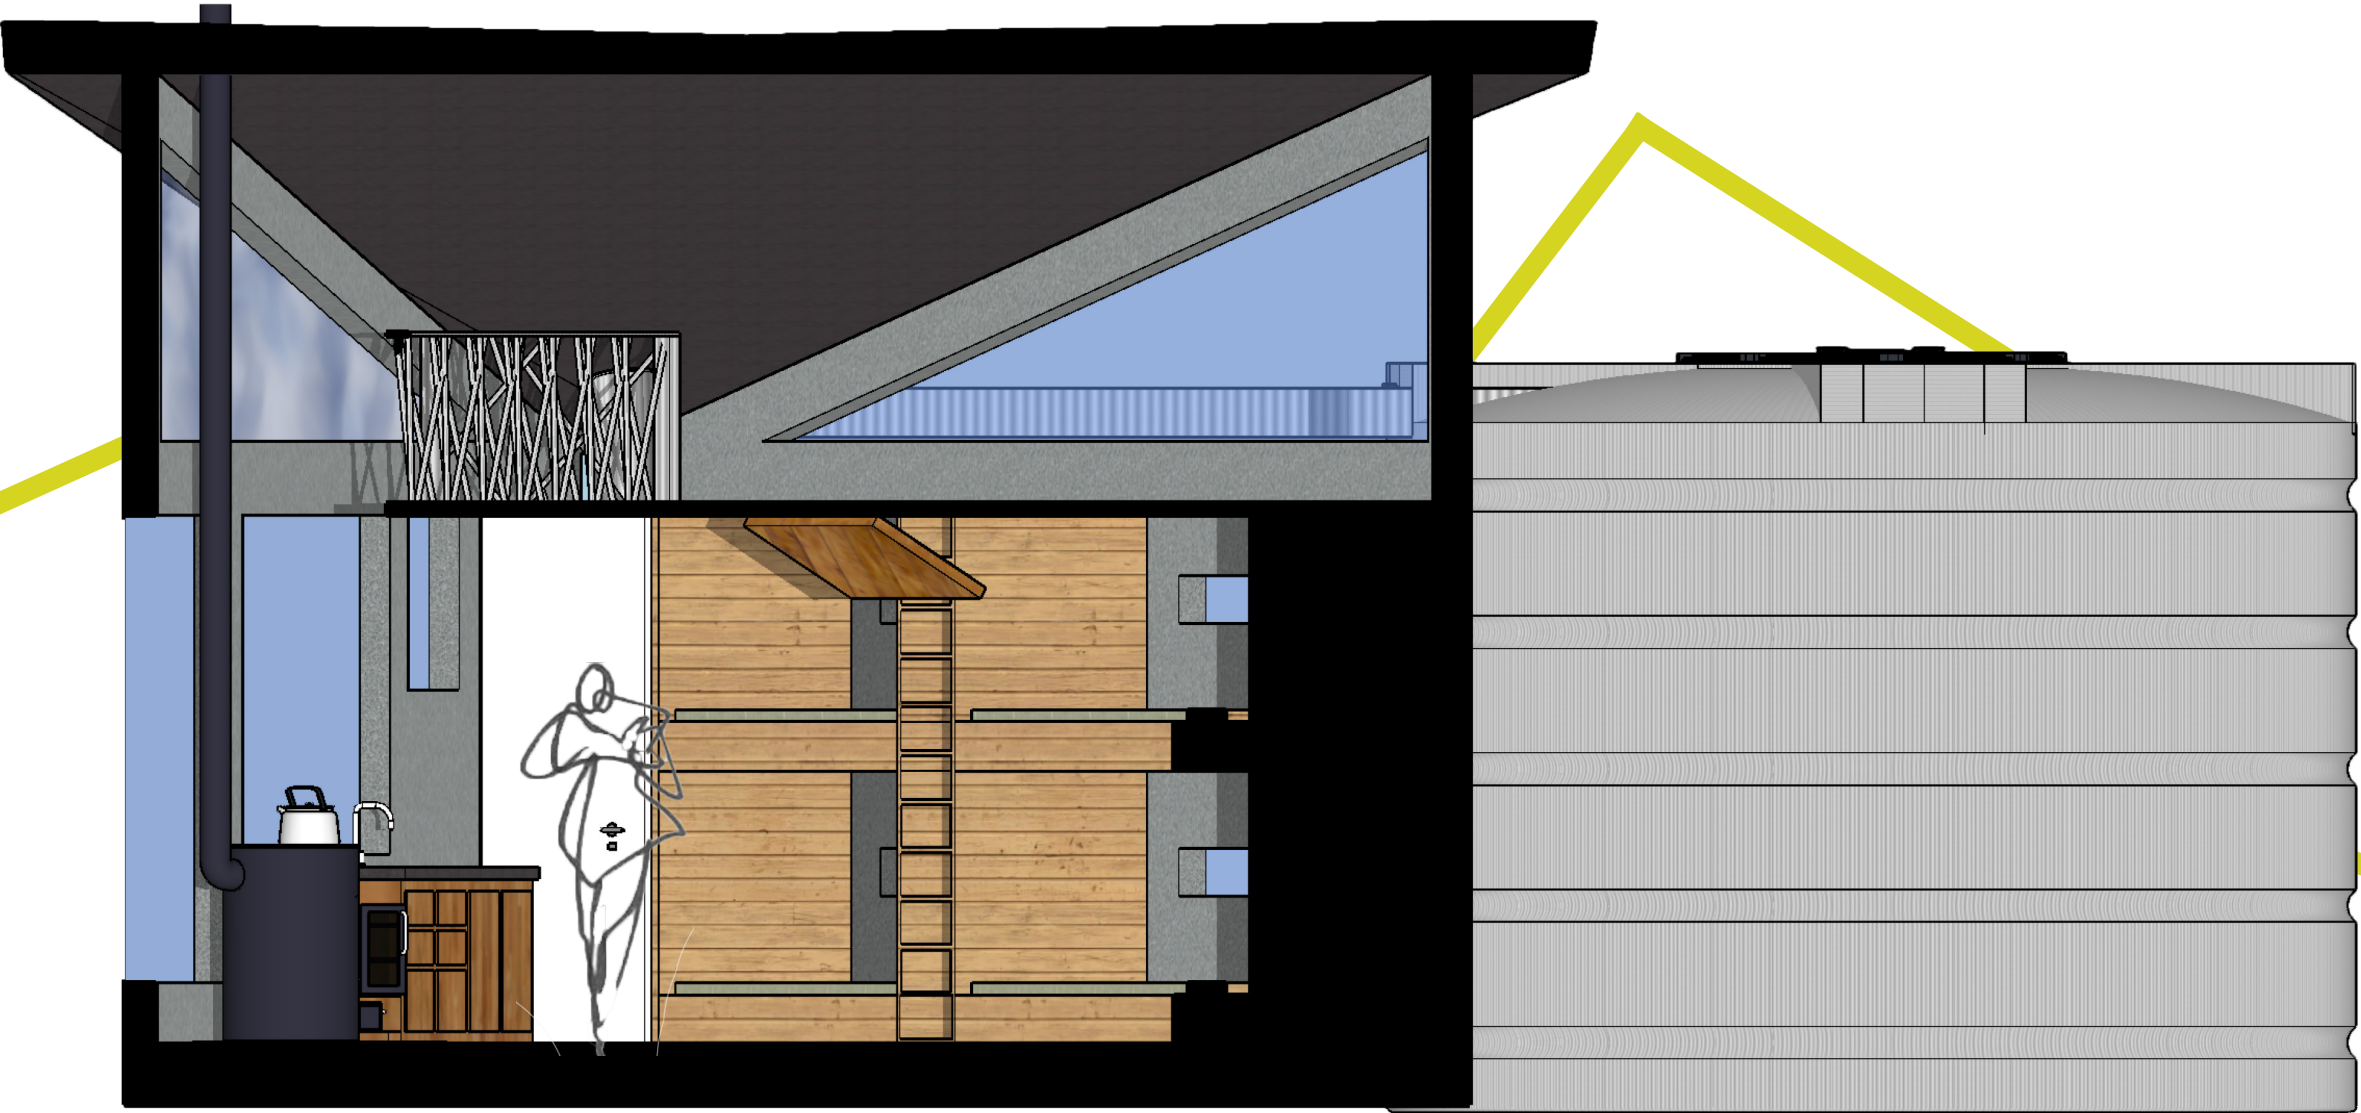

Technical Drawings