


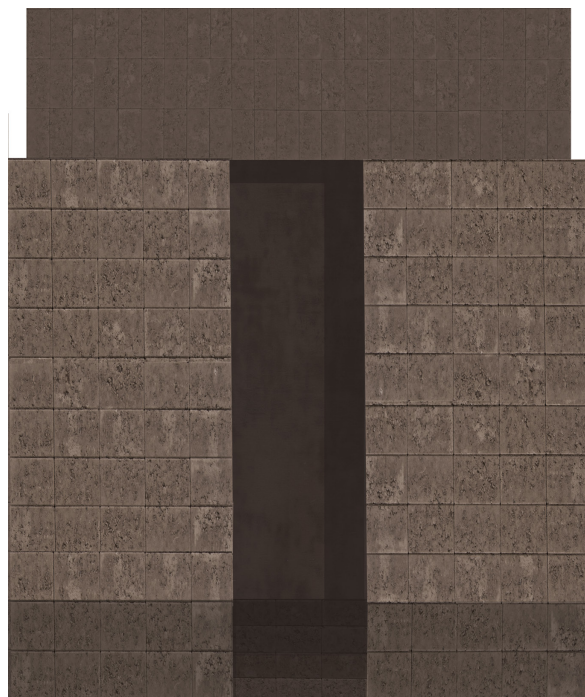


NORTH ELEVATION
1:50



WEST ELEVATION
1:50




EAST ELEVATION
1:50

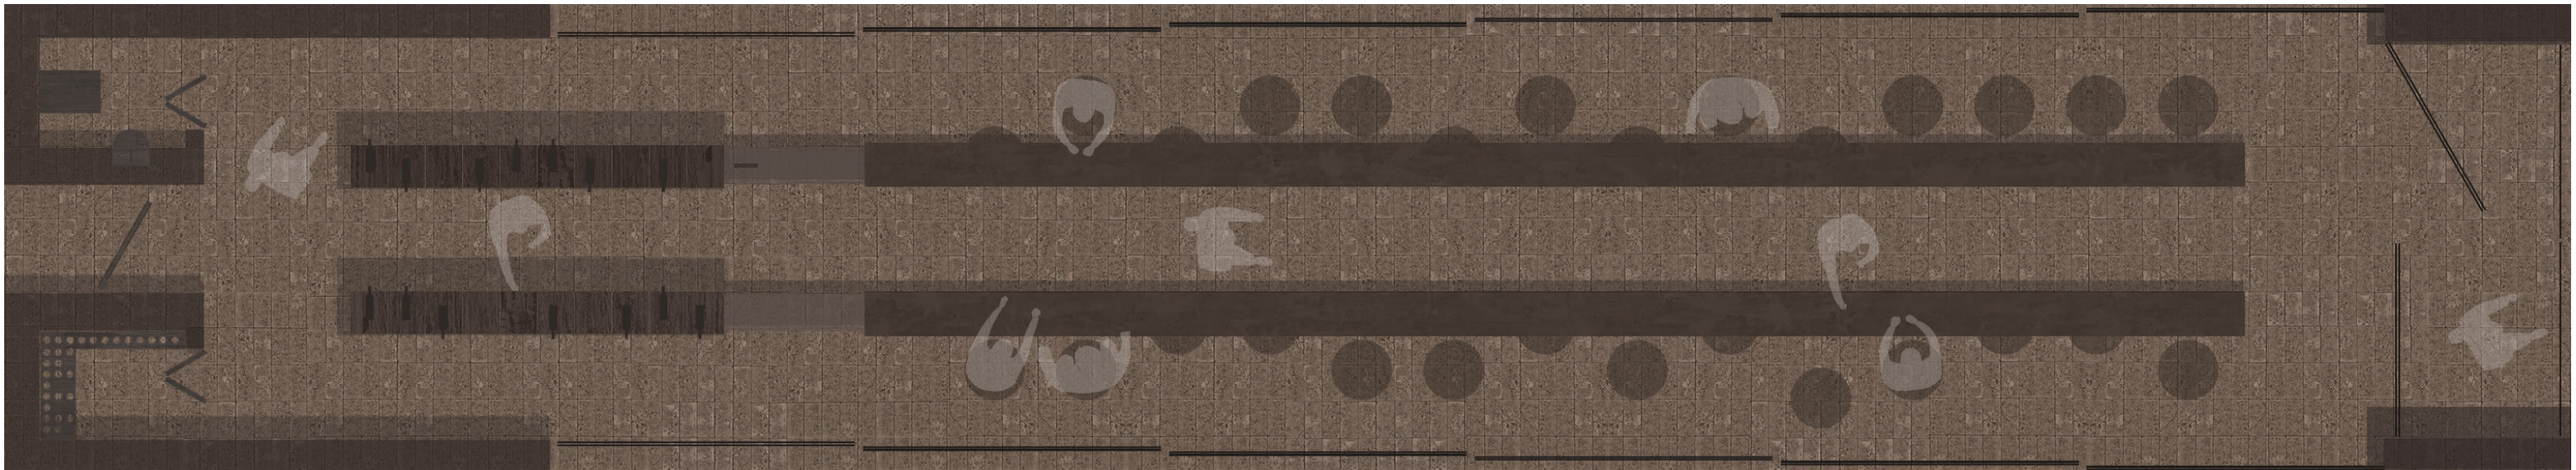

FLOOR PLAN
1:50



- 1 ENTRANCE
- 2 TOILET
- 3 STORAGE
- 4 WINE CLAY WALLS
- 5 SINK
- 6 SPLIT COMMUNAL TABLE
- 7 VIEWING DECK

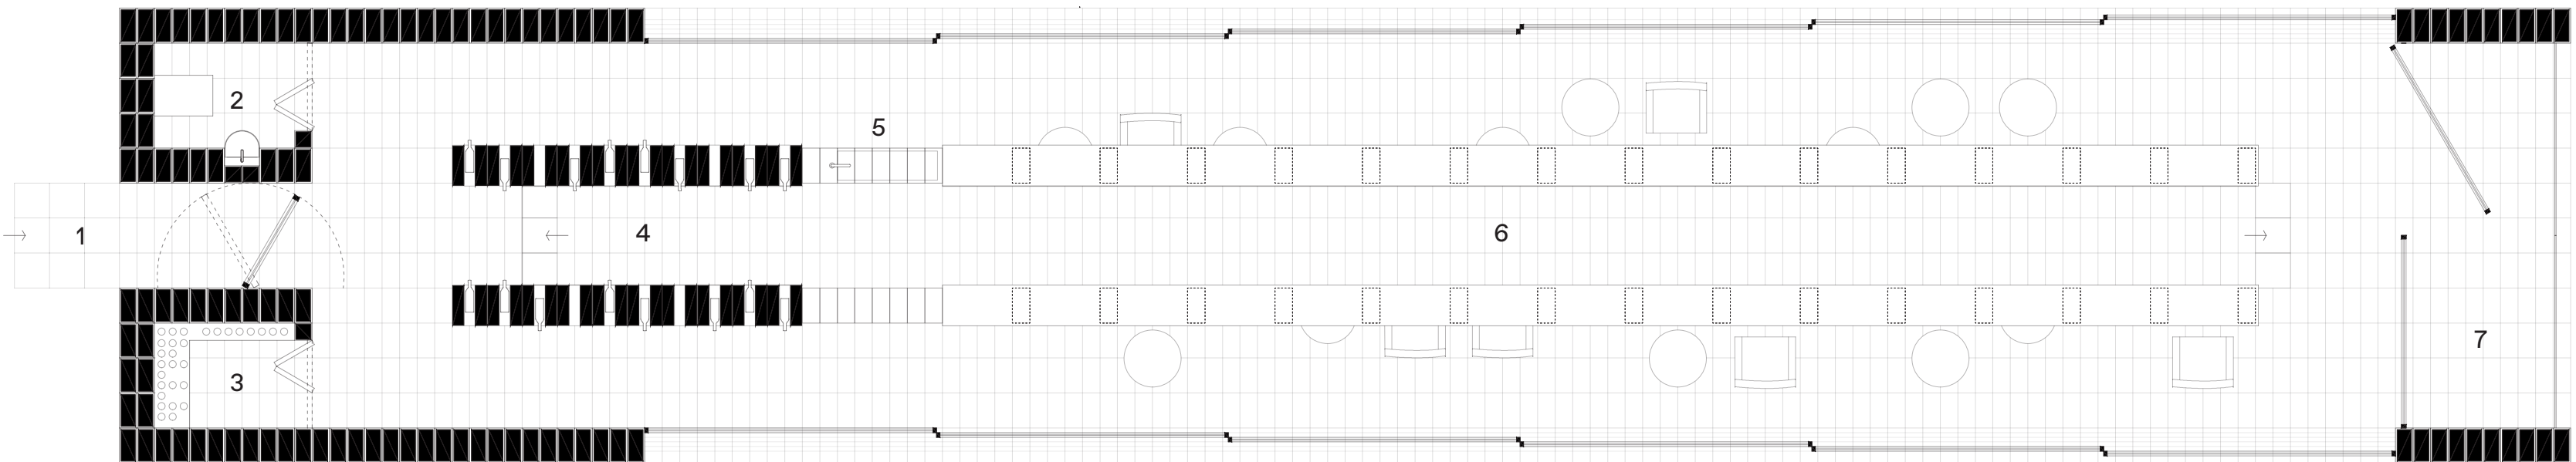

FLOOR PLAN
1:50