
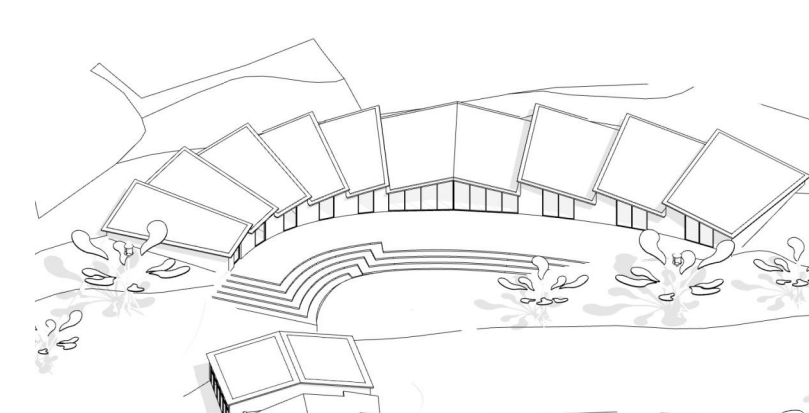


BUILDING 4

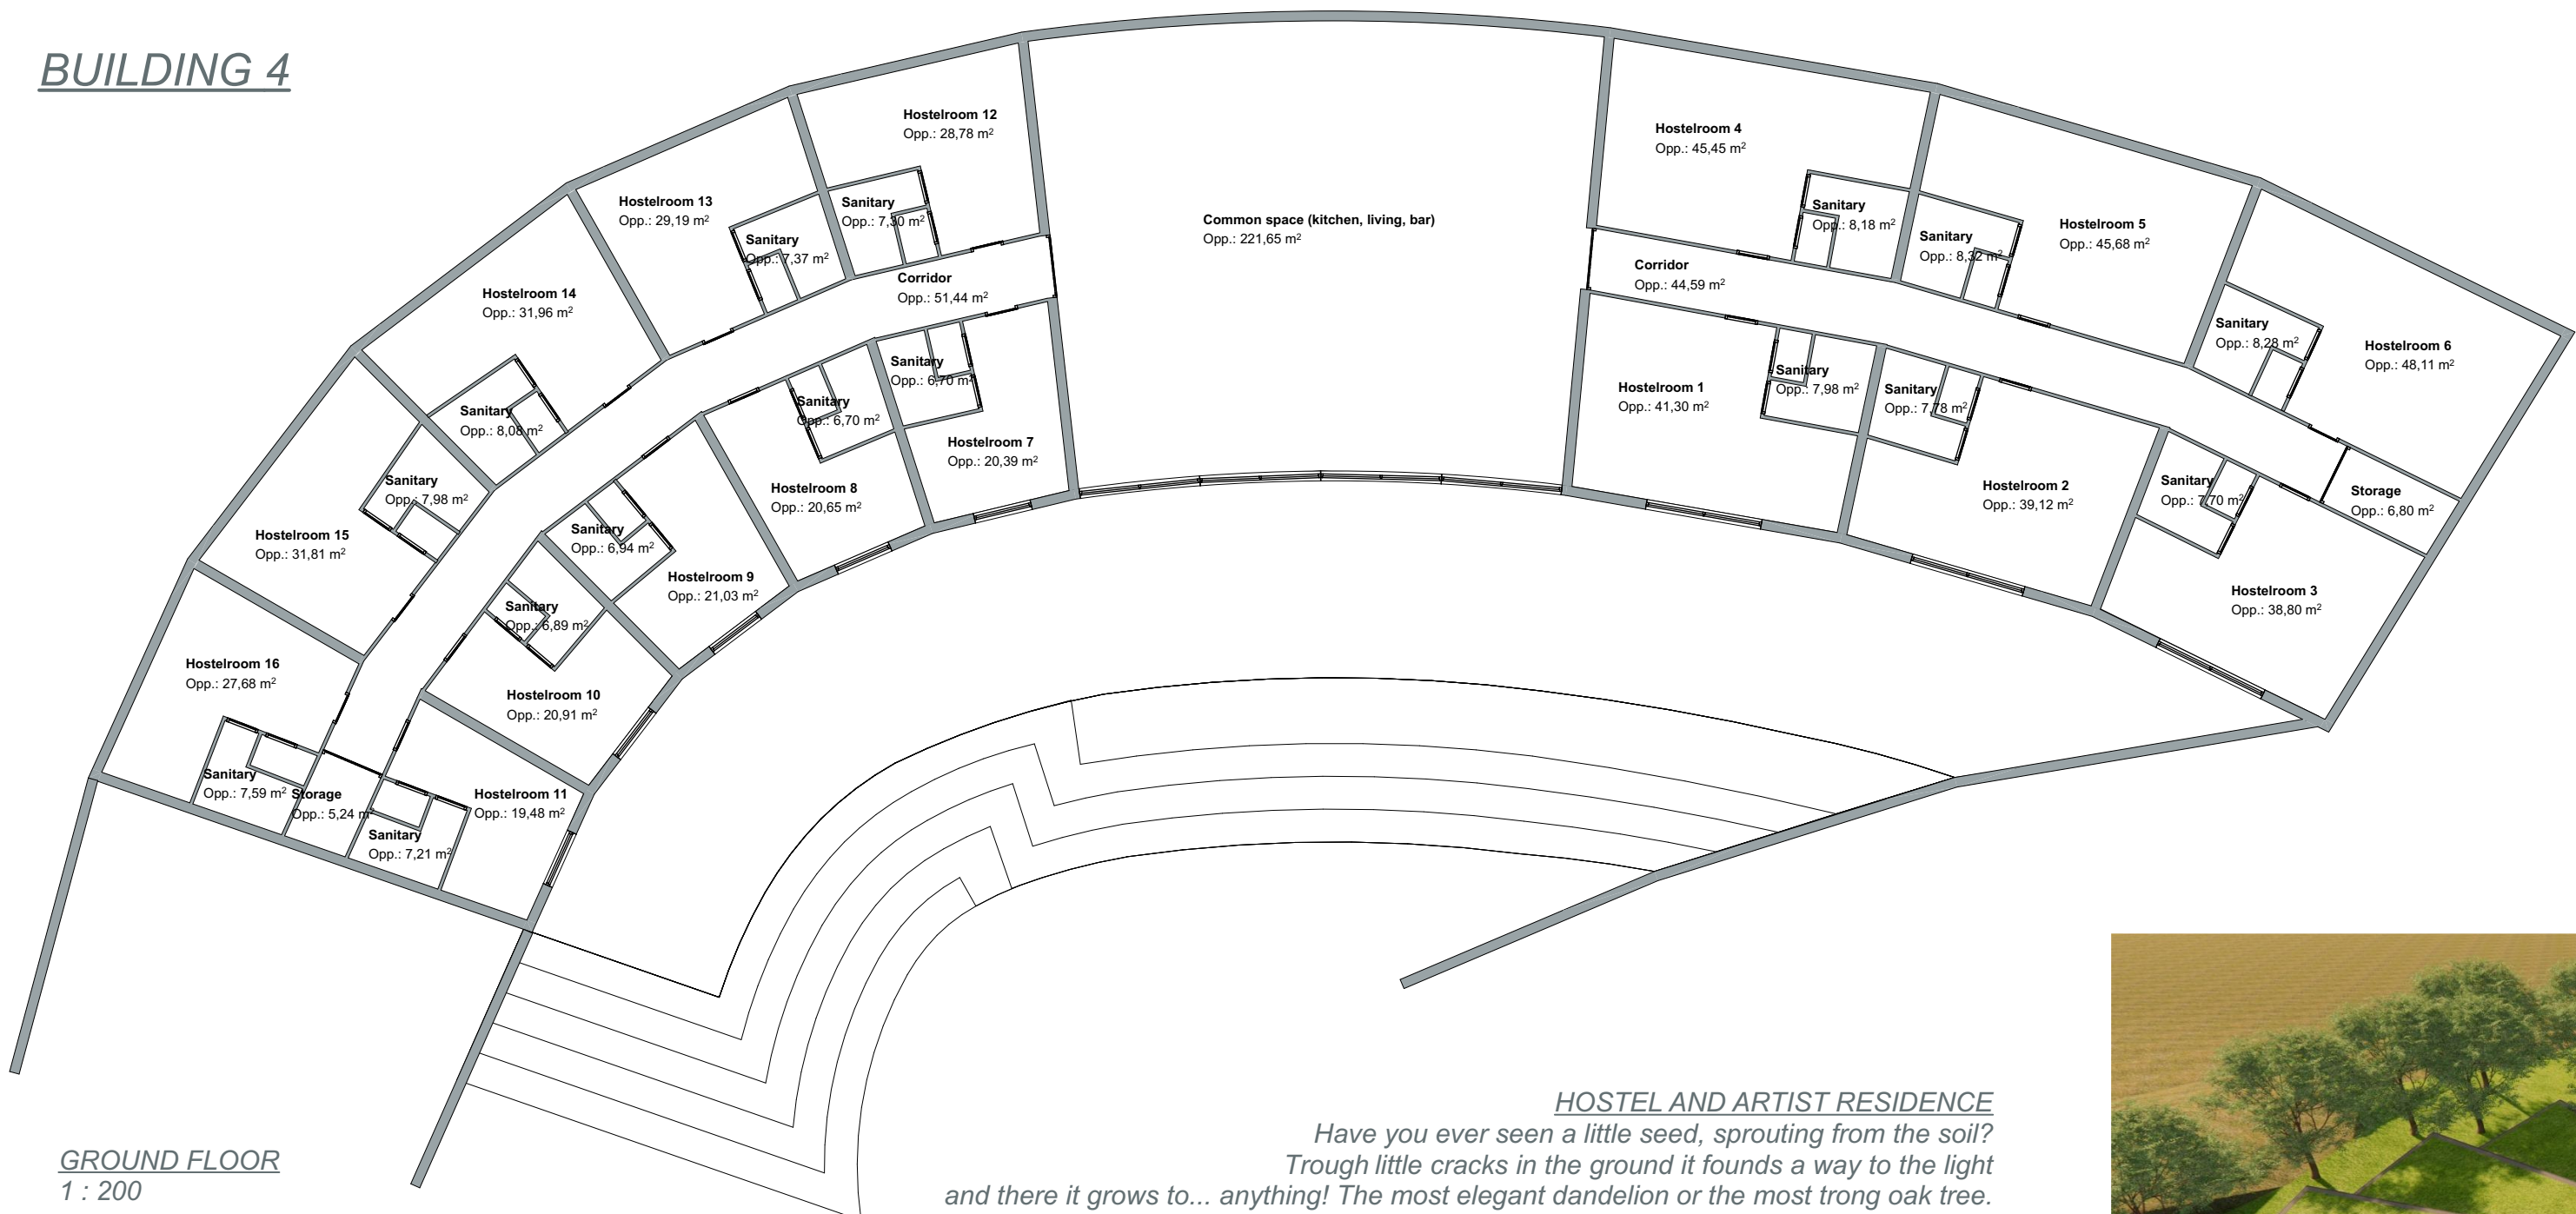

GROUND FLOOR  
1 : 200

HOSTEL AND ARTIST RESIDENCE  
*Have you ever seen a little seed, sprouting from the soil?  
Trough little cracks in the ground it finds a way to the light  
and there it grows to... anything! The most elegant dandelion or the most strong oak tree.  
As soon it's fully grown, spreading seeds and teaches others, or owns a solo path of creation.*

*These accommodations are the place for artist to stay in comfort and get ready to sprout into... anything!  
We provide the warm nourishing base, they bring their creative soul and can thrive in our inspirational community.*


*The roof designs reflect the cracks in the ground before sprouting. The space below that roof nourishes anything under its protective shield until it's ready to come out, find the light and shines in its own unique way.*



BUILDING 5



GROUND FLOOR  
1 : 200

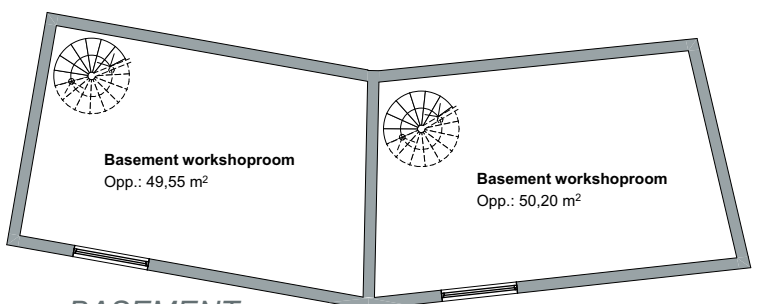

BASEMENT  
1 : 200

