



03.GREEN TREE

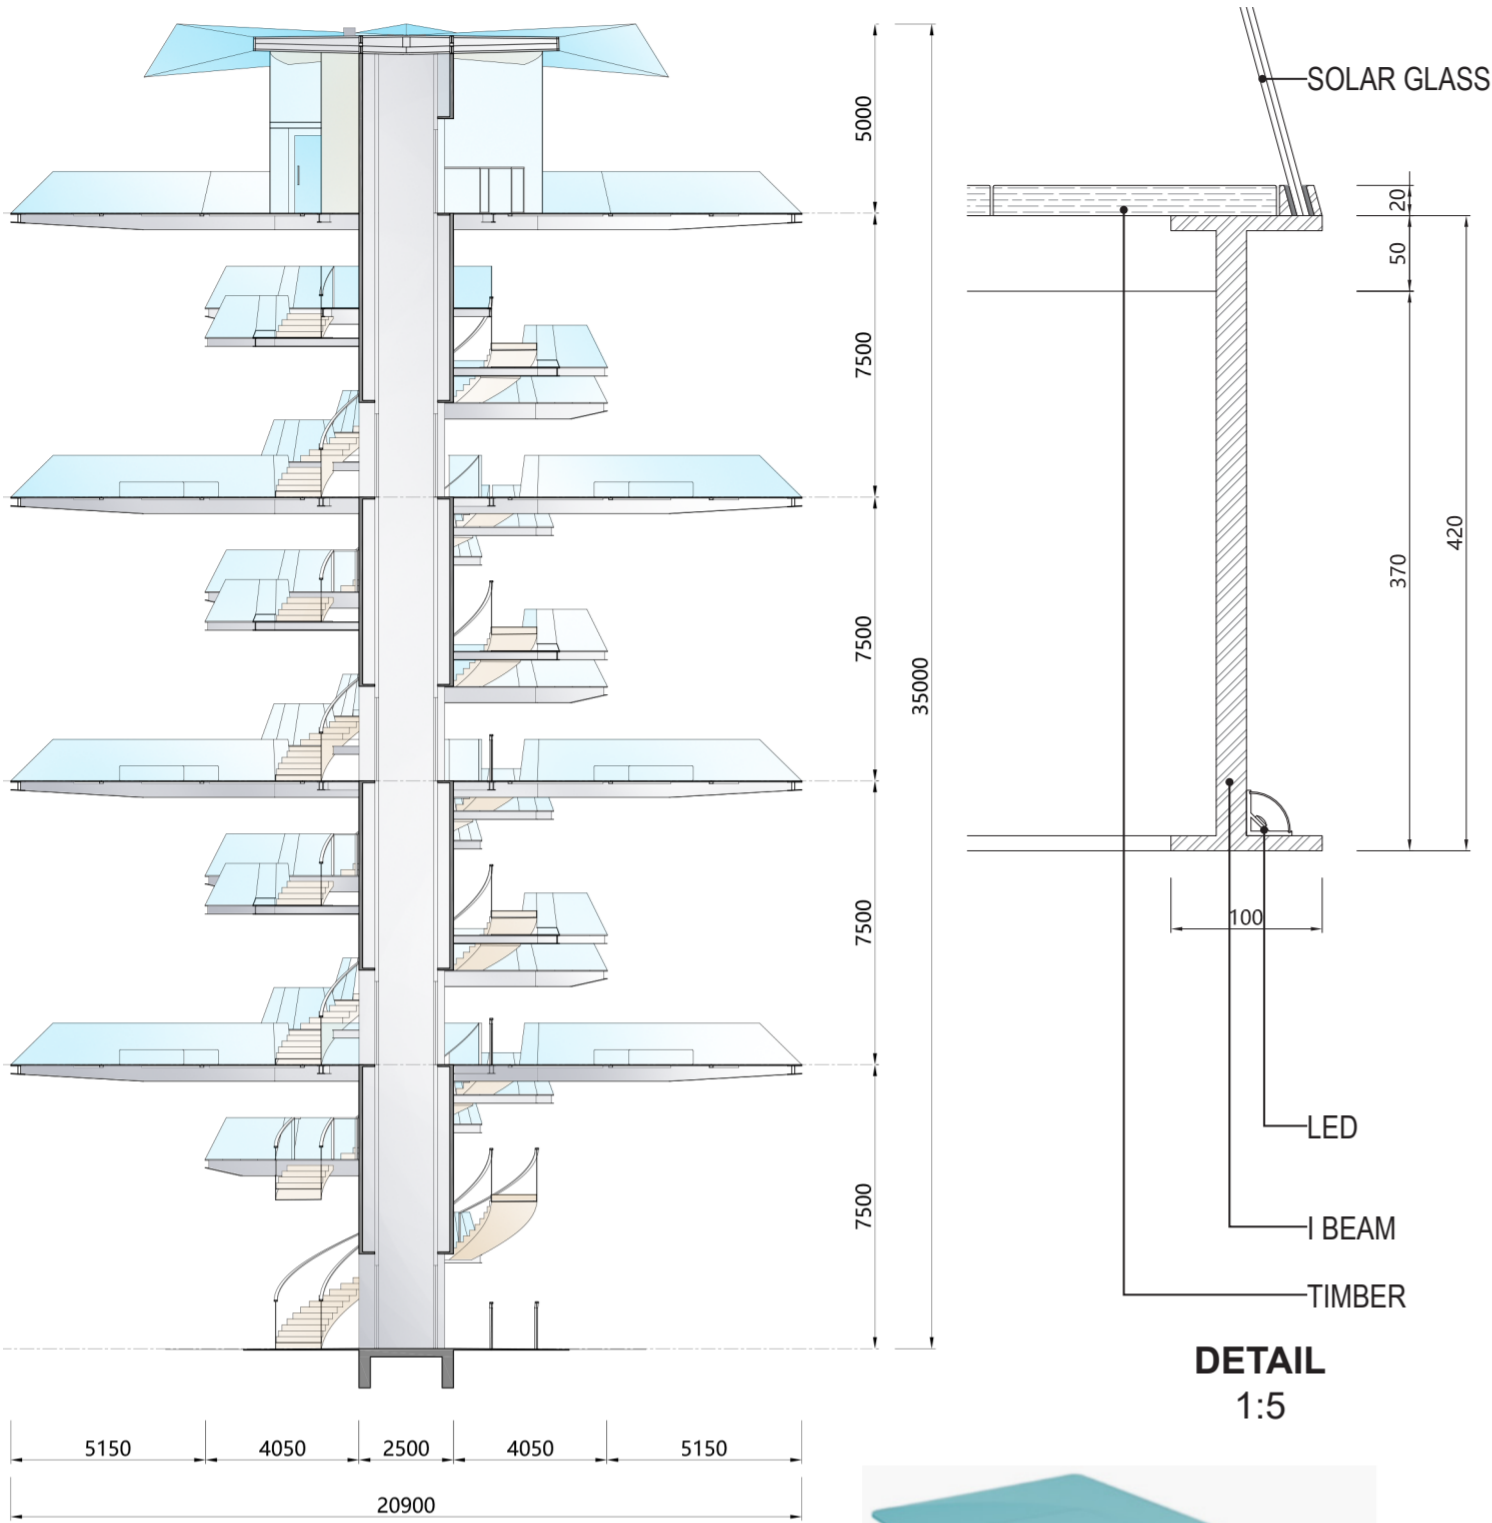

SECTION
1:200

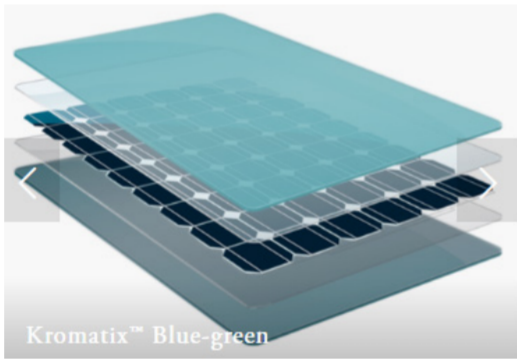

- SOLAR GLASS
Solar glass can also have a very high solar transmittance, reaches about 90%
- SEATING
TIMBER
- SECONDARY STEEL STRUCTURE

- PRIMARY STEEL STRUCTURE
We use I-beam as the primary structure

- TIMBER

- STEEL CORE

BIG LEAVES
Public Observation Platform

SMALL LEAVES
Private Observation Platform

